


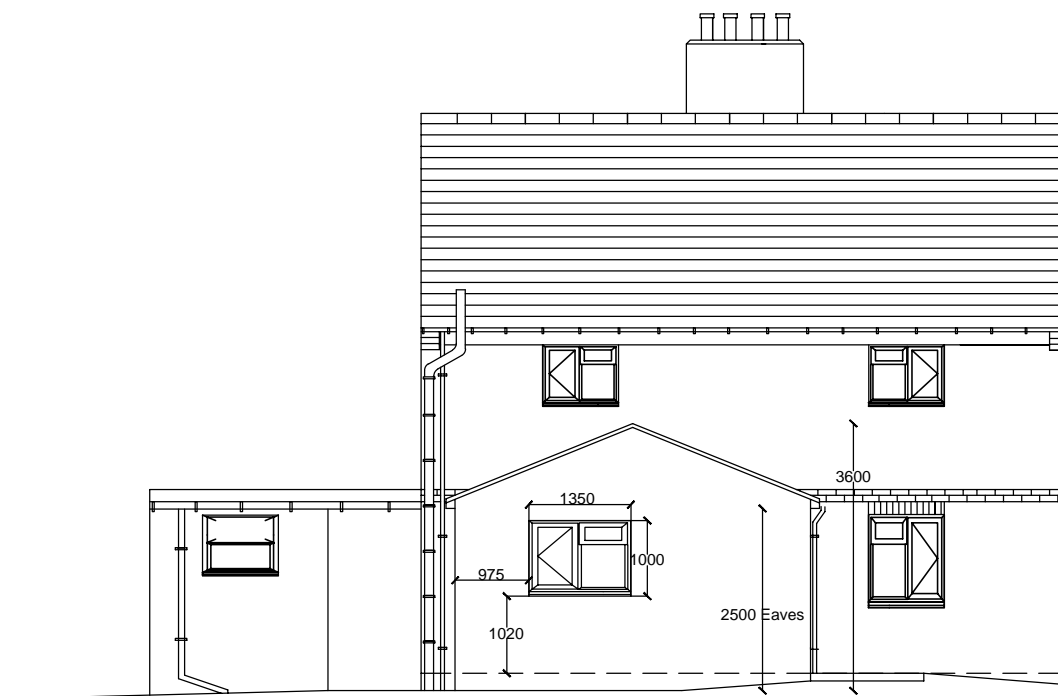

North Elevation



West Elevation

**NOTE:**  
 THIS DRAWING HAS BEEN PRODUCED BY ELECTRONIC MEANS.  
 SHOULD THE SCALE MEASUREMENTS BE TAKEN BY MEANS OTHER THAN ELECTRONIC (e.g FROM A PRINTED COPY). THE FOLLOWING MUST BE TAKEN INTO CONSIDERATION BEFORE SCALING IS UNDERTAKEN:  
 1. ENSURE THAT THE COPY HAS BEEN PRINTED/PLOTTED ON THE STATED SHEET SIZE WITH THE PLOTTING SCALE SET TO A CORRECT RATIO.  
 2. ENSURE THAT AN ADEQUATE ALLOWANCE(DEPENDANT ON THE STATED SCALE) IS MADE FOR THE INEVITABLE DISTORTIONS INTRODUCED BY PLOTTING/PRINTING AND COPYING PROCESSES  
 3. MARKED CRITICAL DIMENSIONS ARE TO BE REGARDED AS HAVING PRECEDENCE OVER THE SCALED VALUES

P2 INITIAL DESIGNS ISSUED 15/05/2014  
 P1 EXISTING PLANS ISSUED 02/05/2014

**HARROGATE BOROUGH COUNCIL  
 PROPERTY SERVICES**  
 Scottsdale House  
 Springfield Avenue  
 Harrogate Tel: 01423 500 600  
 HG1 2HR Fax: 01423 556 860  
 e-mail: [propertyservices@harrogate.gov.uk](mailto:propertyservices@harrogate.gov.uk)

Project  
**Extension Scheme**  
 3 Meadow Vale, Green Hammerton  
 Ground Floor Extension

Drawing Title  
**Proposed Elevations**

Scale 1:100@A3	Date 15th May 2014
-------------------	-----------------------

Drawn By David Wallace
---------------------------

Drawing Number 2b	Revision P2
----------------------	----------------

All works are to be carried out in accordance with the current Standard Document and the Scheme Specification :: Do not scale :: All measurements to be checked on site.