

THE NORTH YORKSHIRE COUNCIL
(HEADWELL LANE) (40MPH SPEED LIMIT) EXPERIMENTAL ORDER 2024

The North Yorkshire Council (hereinafter referred to as "the Council") in exercise of their powers under Sections 9 and 10 of the Road Traffic Regulation Act 1984 ("the 1984 Act") and Part IV of Schedule 9 to the 1984 Act and of all other enabling powers and after consultation with the Chief Officer of Police in accordance with Part III of Schedule 9 to the 1984 Act, hereby make the following Order:

1. This Order shall come into operation on 12 February 2024 for an experimental period of 18 months and may be cited as "The North Yorkshire Council (Headwell Lane) (40 mph Speed Limit) Experimental Traffic Order 2024".

2. In this Order the following expressions have the meanings hereby respectively assigned:-

"Assistant Chief Executive (Legal and Democratic Services)" means the Assistant Chief Executive (Legal and Democratic Services) or Acting Assistant Chief Executive (Legal and Democratic Services) of the Council at the time of sealing of this Order and any successor post should the post title be changed during the operation of this Order;

"Corporate Director for Environment" means the Corporate Director for Environment or Acting Corporate Director for Environment of the Council at the time of sealing of this Order and any successor post should the post title be changed during the operation of this Order;

3. No person shall drive any motor vehicle at a speed exceeding 40 miles per hour on any length of road specified in the Schedule hereto.

4. Pursuant to and in accordance with Section 10(2) of the 1984 Act, the Assistant Chief Executive (Legal and Democratic Services) jointly with the Corporate Director for Environment may modify or suspend the operation of this Order or any provision contained in it if it appears to him essential:-

- (a) in the interests of the expeditious, convenient and safe movement of traffic,
- (b) in the interests of providing suitable and adequate on-street parking facilities, or
- (c) for preserving or improving the amenities of the area through which any road affected by the Order runs.

5. The prohibitions and restrictions imposed by this Order shall be in addition to and not in derogation from any restriction or requirement imposed by any Order or regulations made or having effect as if made under the Act or by or under any other enactment.

SCHEDULE

EXPERIMENTAL 40MPH SPEED LIMIT

	<u>Road</u>	<u>Length</u>
1	HEADWELL LANE, SAXTON	Proposed experimental 40mph order to start 430 metres from the existing 30mph at the entrance to the village on Headwell Lane, Saxton in an easterly direction


NY790



EXECUTED as a DEED by affixing the Common Seal)
of **THE NORTH YORKSHIRE COUNCIL** on the 23rd)
day of January 2024 in the presence of:)

A handwritten signature in blue ink, appearing to be 'D. W. ...', written over a dotted line.


.....
Authorised signatory

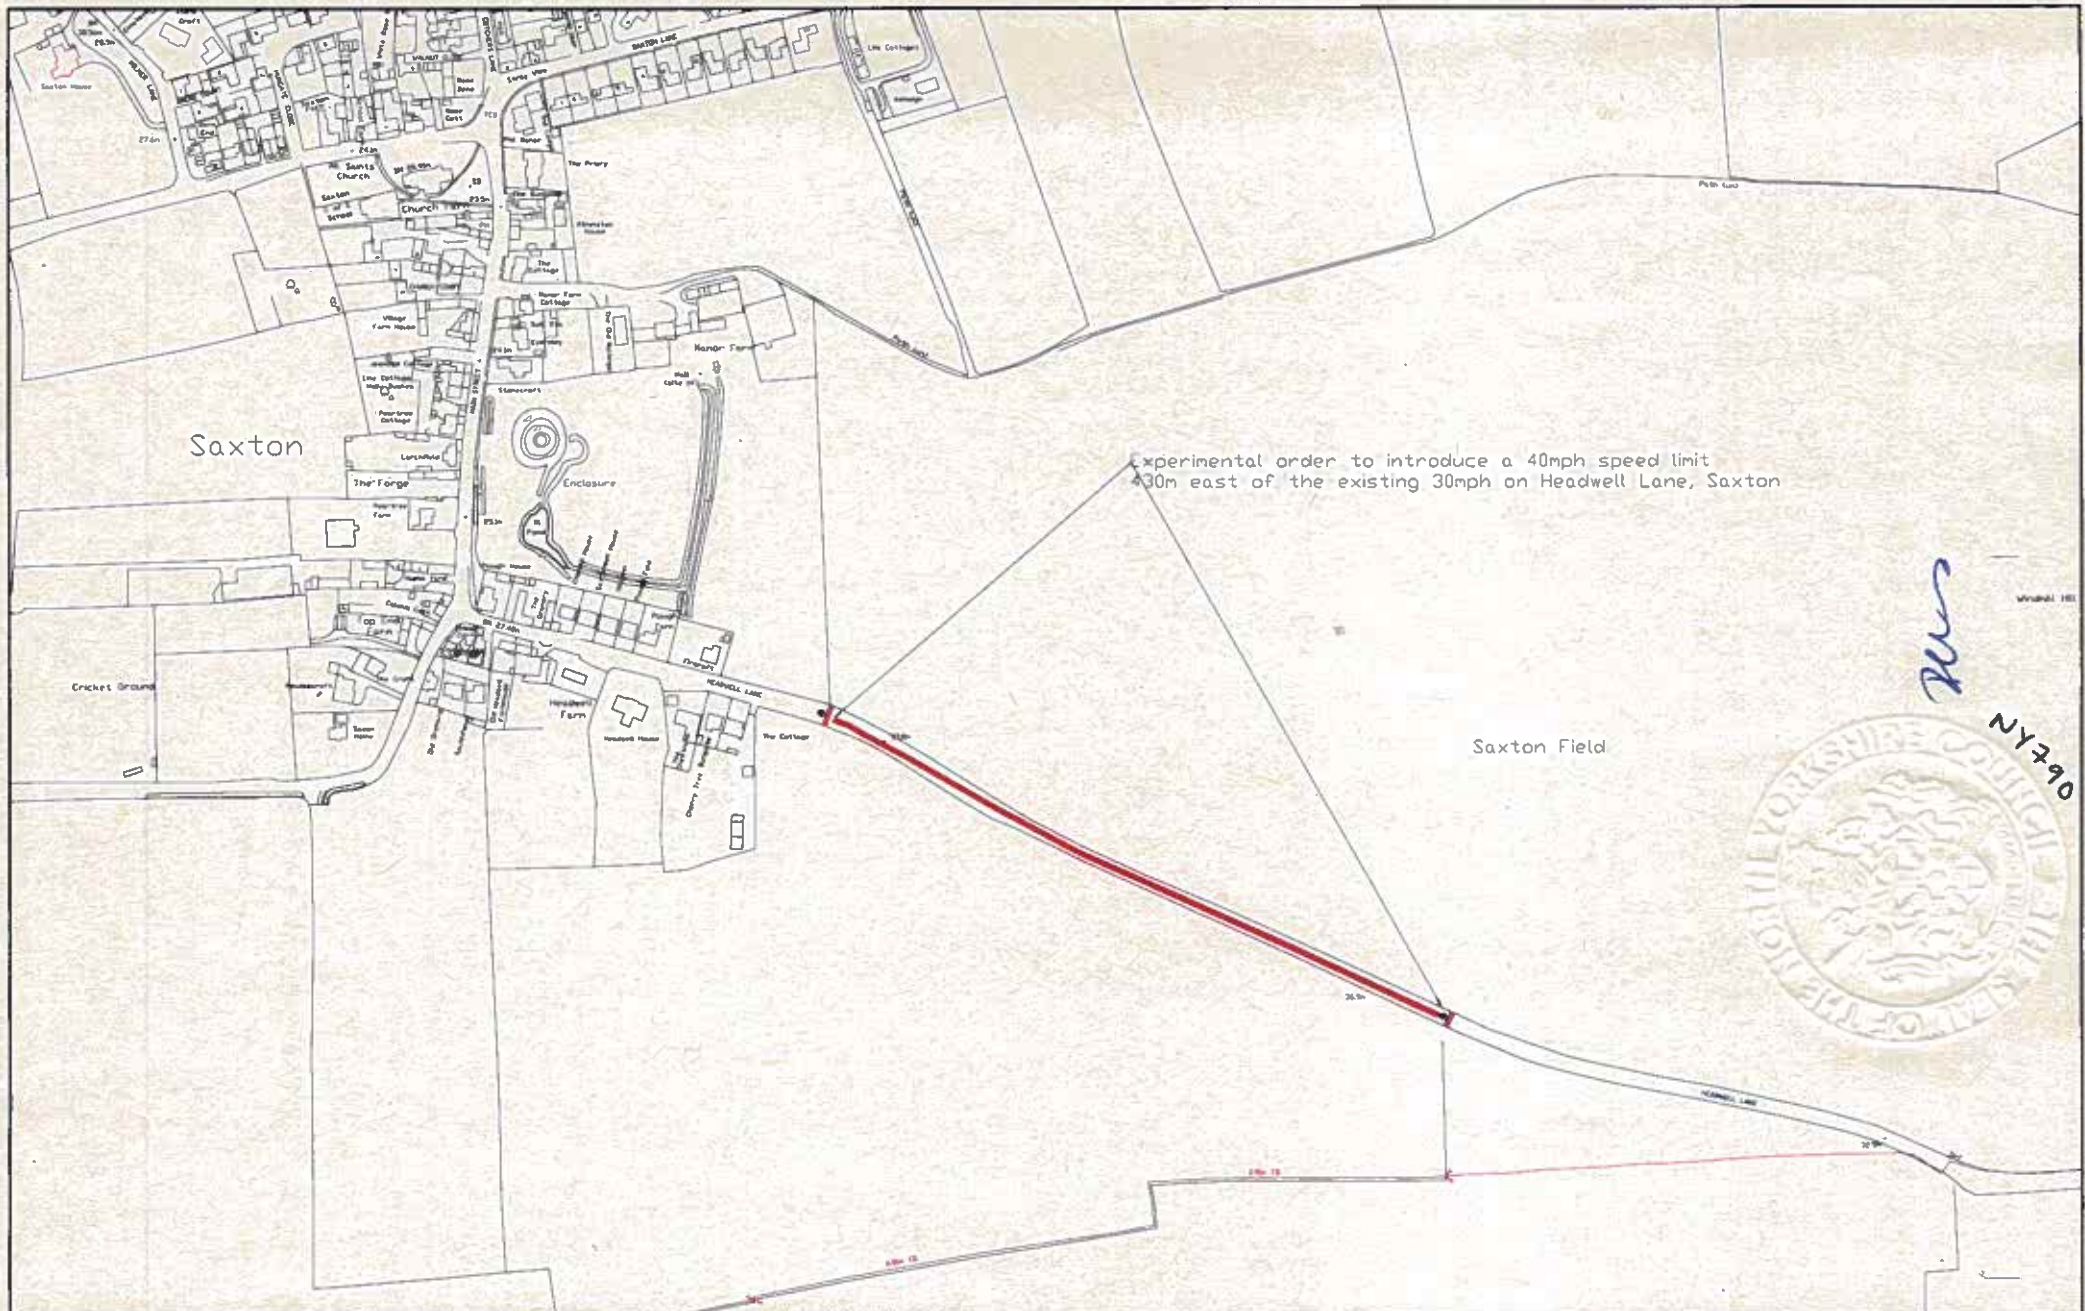

Saxton

Experimental order to introduce a 40mph speed limit
430m east of the existing 30mph on Headwell Lane, Saxton

Saxton Field

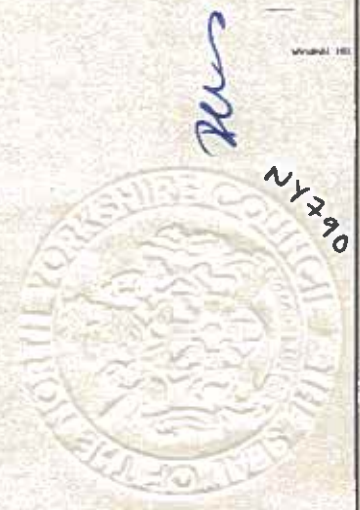

REV.	REVISION DETAILS	BY	CHKD	DATE

PROJECT :- PROJECT TITLE LINE 1
Experimental order for a 40mp speed limit

DRG. TITLE :- Headwell Lane, Saxton
SHEET 1 OF 1

DRAWN Slacey	ORIGINAL DRAWING SIZE 297 x 421 (A3)	SCALE:- NTS
CHECKED	CONTRACT DRAWING No	DATE:- 2023
APPROVED/AUTHORISED		DRAWING No :- /