


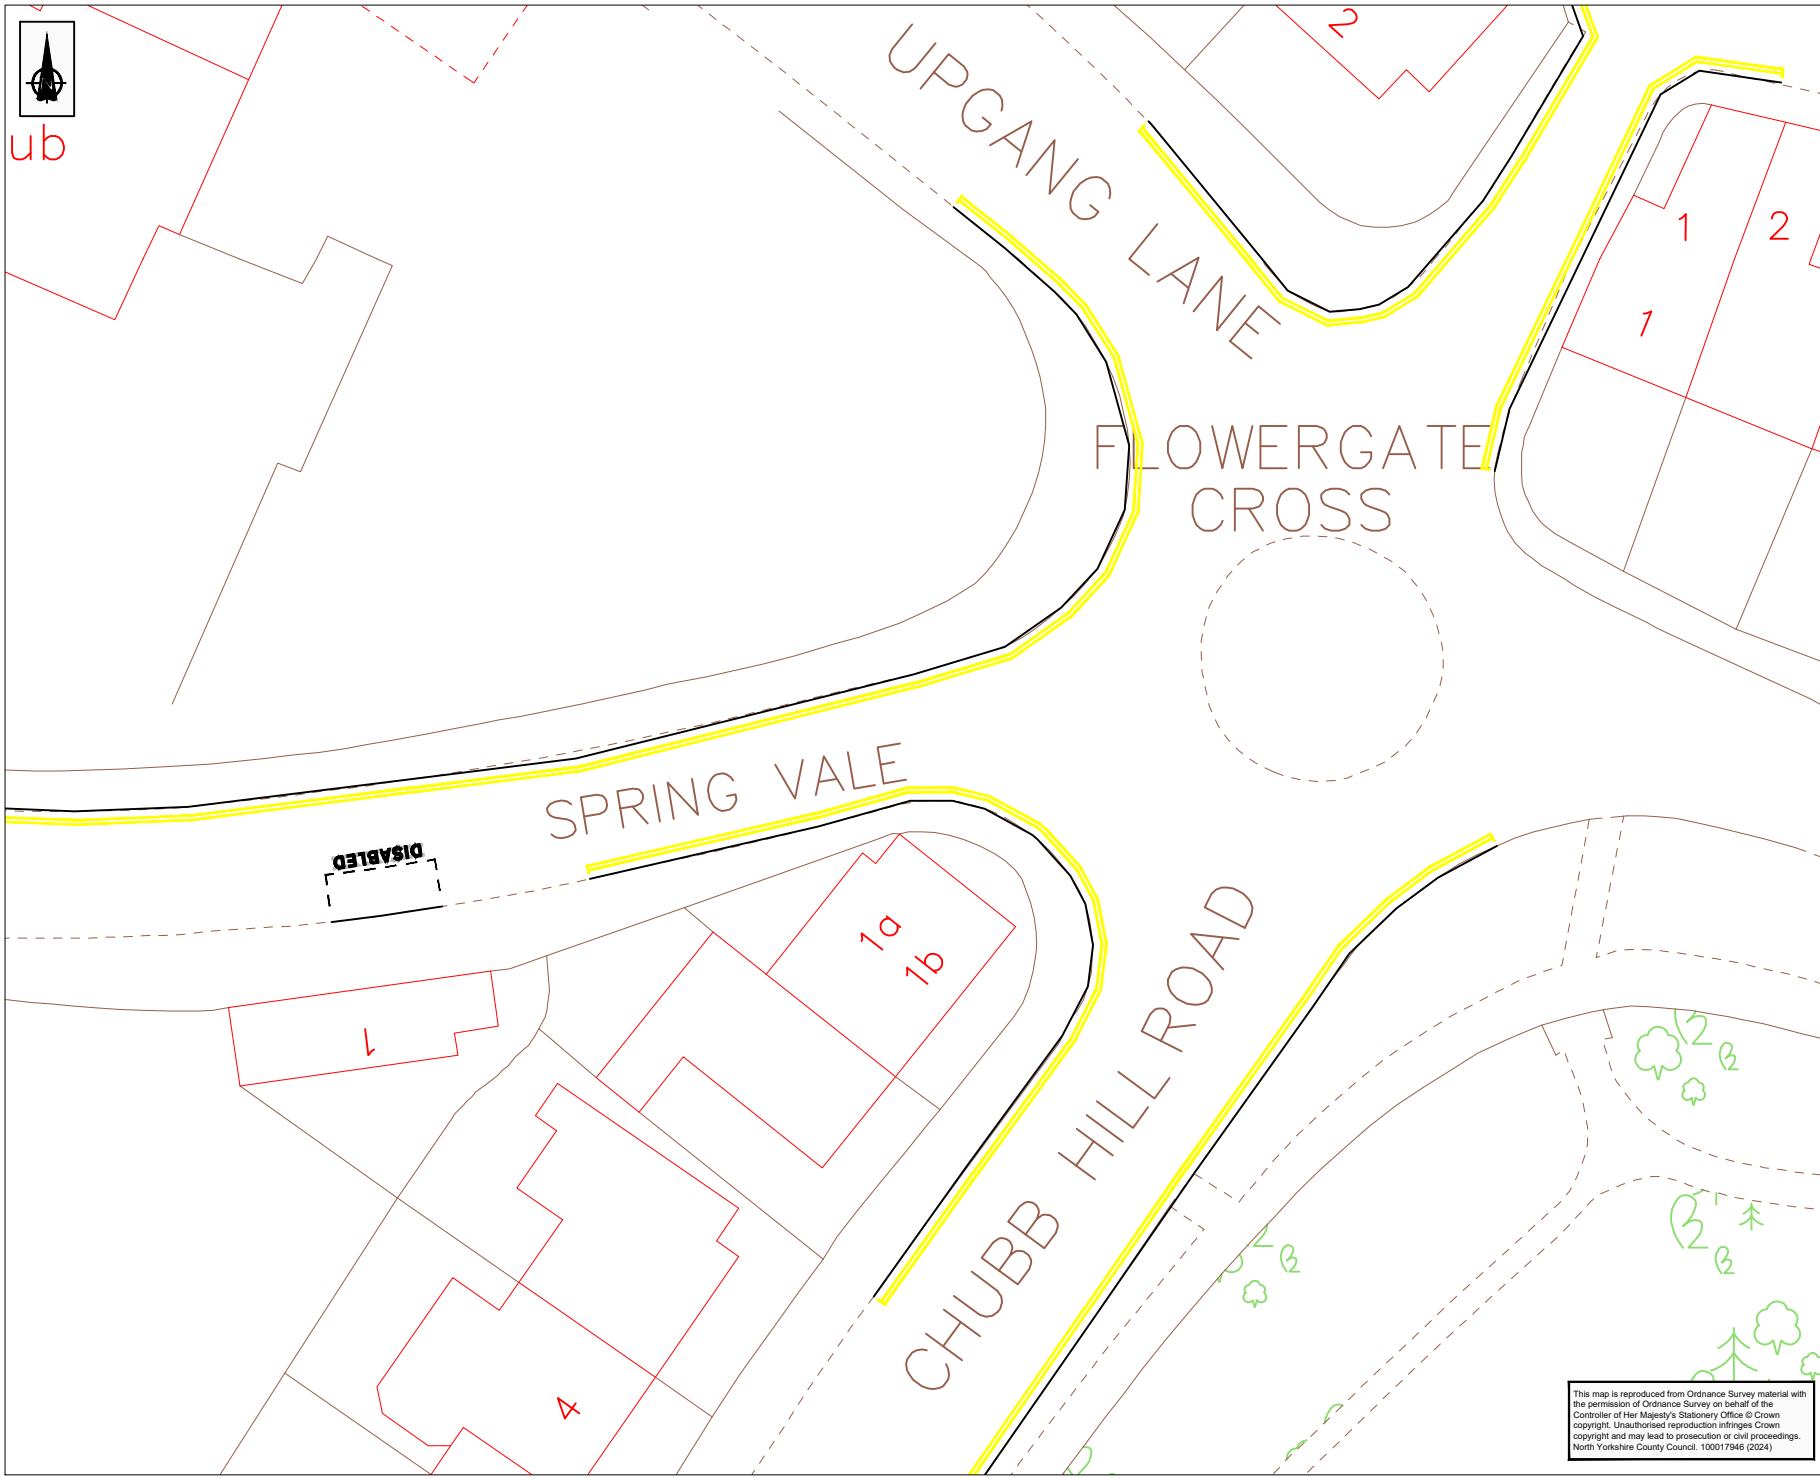

ub



**NOTES:**

Proposed disabled bay location to allow a single 5 metre parking spacing between the existing dropped kerb access and the disabled bay markings. The disabled parking bay is to be 6.6 metres in length.

This drawing is produced from Ordnance Survey data and therefore may contain slight inaccuracies when compared with site measurements.

Rev	Rev. Date	Purpose of revision	Drawn	Checked	Reviewed	Approved



Area 3 Office  
Discovery Way  
Whitby  
North Yorkshire  
YO22 4PZ

Project  
Proposed disabled parking bay  
Outside nr 1  
Spring Vale  
Whitby

Drawing title  
**LOCATION PLAN**

Drawing status **for consultation**

Scale **NTS** DO NOT SCALE

Drawn by **GL**

Checked by **JHo**

Drawing number **A3.0937.001** Rev **0**

This map is reproduced from Ordnance Survey material with the permission of Ordnance Survey on behalf of the Controller of Her Majesty's Stationery Office © Crown copyright. Unauthorised reproduction infringes Crown copyright and may lead to prosecution or civil proceedings. North Yorkshire County Council. 100017946 (2024)

This drawing is not to be used in whole or in part other than for the intended purpose and project as defined on this drawing. Refer to the contract for full terms and conditions.