

Existing 'No waiting 8am-6pm/ Zone S2 disc parking 6pm-10pm' to be converted to 'No waiting at any time' restriction

Existing 'No waiting Mon-Sat 8am-6pm' to be converted to 'No Waiting at any time' restriction

Remove 15m length of disc parking bay and provide new 75mm width Primrose yellow double yellow lines to Dia.1018

Take down existing S2 Disc Zone & Dia.639 'No waiting M-S, 8-6' from Lighting Column No.5 and return to Engineers store.

Take down existing Dia.639 'No waiting 8am-6pm' sign and demolish existing 76mm signpost and reinstate footway to match existing

Convert 7m length of existing single yellow lines to double yellow lines to Dia.1018 - 75mm width Primrose yellow



VALLEY GARDENS AND CENTRAL DIVISION



PROJECT:
**2024 TRAFFIC REGULATION ORDER REVIEW
 AREA 6 HIGHWAYS - BOROUGHBRIDGE**

DRAWING TITLE:
**PROPOSED ALTERATIONS TO WAITING RESTRICTIONS
 TOWER STREET, HARROGATE**

DRAWN BY:	PR	SCALE:	1:750
CHECKED BY:	PR	SHEET SIZE:	A4
APPROVED:	-	DATE:	MAR 2024
DRAWING NUMBER:	A6-TM-TRO2024-H001		

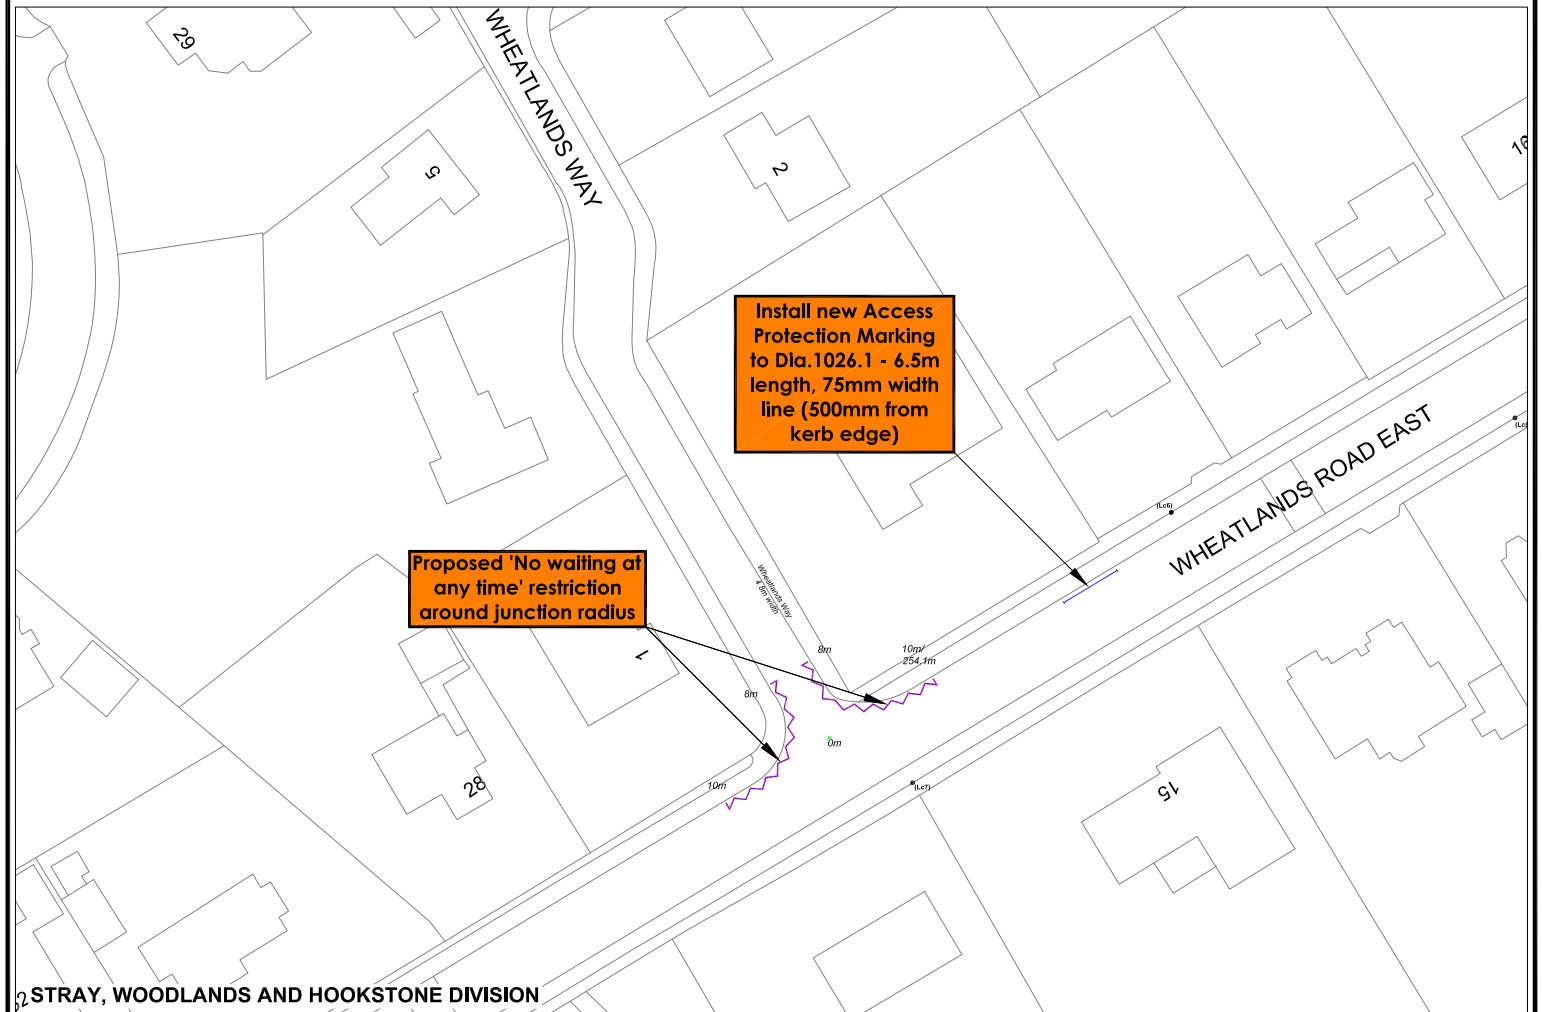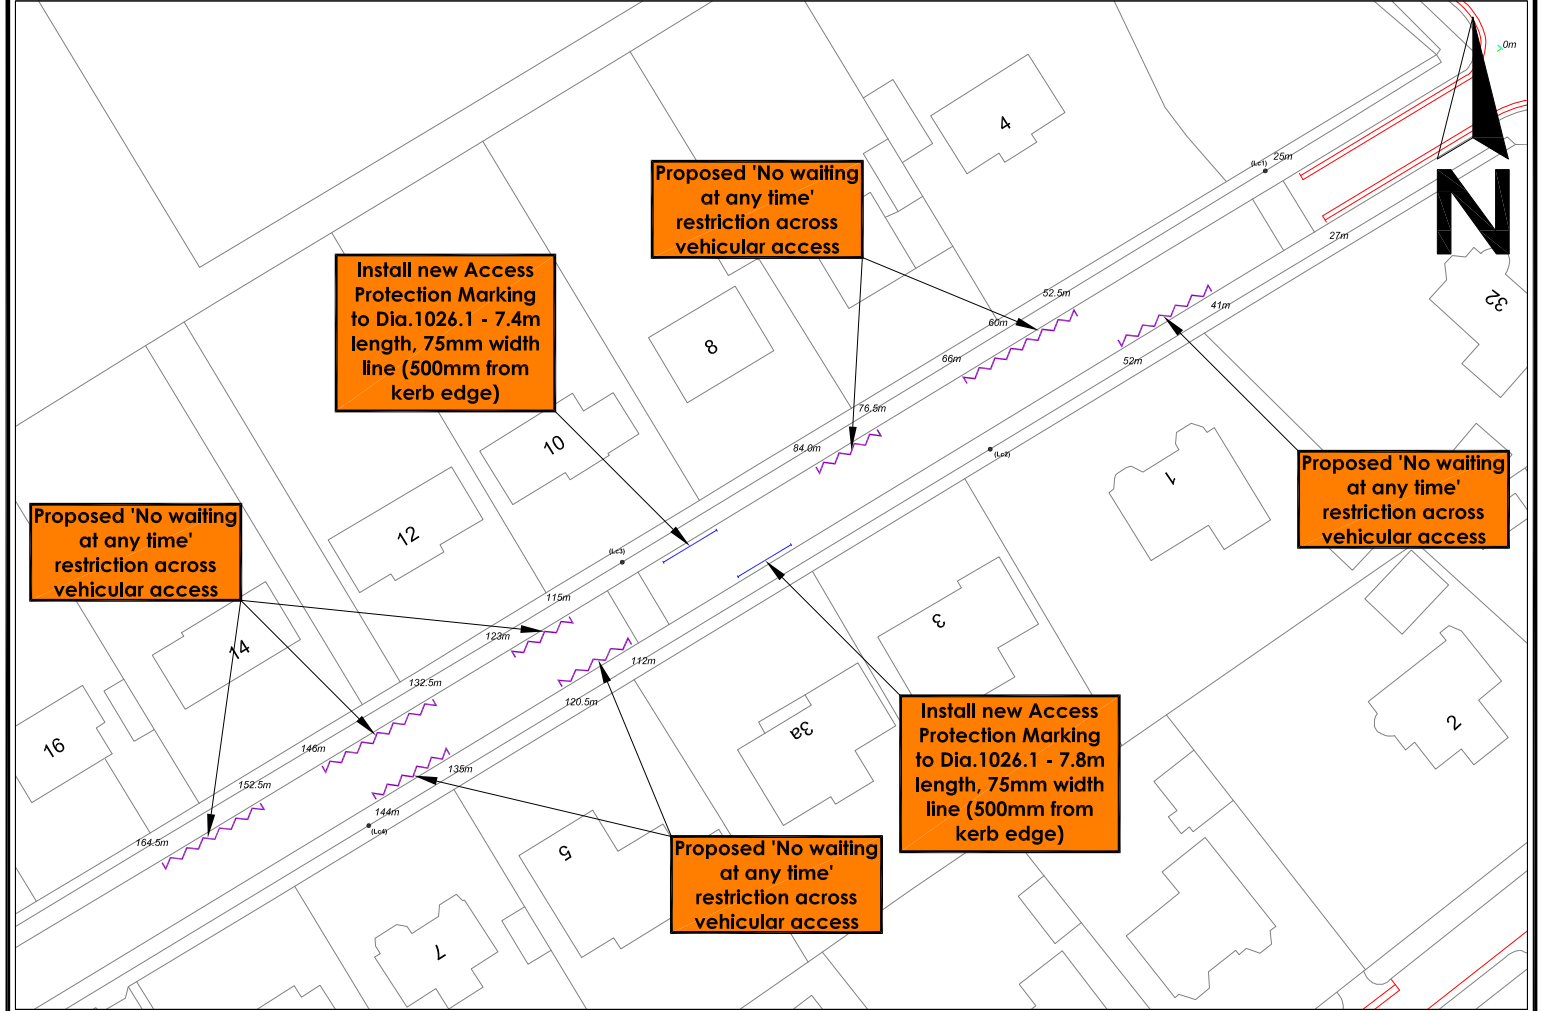

STRAY, WOODLANDS AND HOOKSTONE DIVISION




PROJECT:
**2024 TRAFFIC REGULATION ORDER REVIEW
 AREA 6 HIGHWAYS - BOROUGHBRIDGE**

DRAWING TITLE:
**PROPOSED WAITING RESTRICTIONS
 WHEATLANDS ROAD EAST, HARROGATE**

DRAWN BY:	PR	SCALE:	NTS
CHECKED BY:	PR	SHEET SIZE:	A4
APPROVED:	-	DATE:	APR 2024
DRAWING NUMBER:	A6-TM-TRO2024-H002		

© Crown Copyright. North Yorkshire County Council. 100017946 (2024).

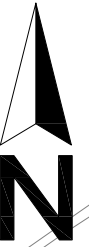

Proposed 'No waiting at any time' restrictions around junction and across wheelchair crossing points

* Future proposal to introduce 'No waiting at any time' restrictions along north west side of Kingsley Drive

Existing 'No waiting at any time' restriction to remain (to be refurbished)

Proposed extension 'No waiting at any time' restriction along west side of Kingsley Drive

Existing 'No waiting at any time' restriction to remain (to be refurbished)

Proposed 'No waiting at any time' restriction throughout turning head

Existing 'No waiting at any time' restriction to remain (to be refurbished)

HIGH HARROGATE & KINGSLEY DIVISION



PROJECT:
2024 TRAFFIC REGULATION ORDER REVIEW
AREA 6 HIGHWAYS - BOROUGHBRIDGE

DRAWING TITLE:
PROPOSED EXTENSION OF WAITING RESTRICTIONS
KINGSLEY DRIVE, HARROGATE

DRAWN BY:	PR	SCALE:	1:750
CHECKED BY:	PR	SHEET SIZE:	A4
APPROVED:	-	DATE:	APR 2024
DRAWING NUMBER:	A6-TM-TRO2024-H003		