


Former Highways Depot, Westgate, Old Malton

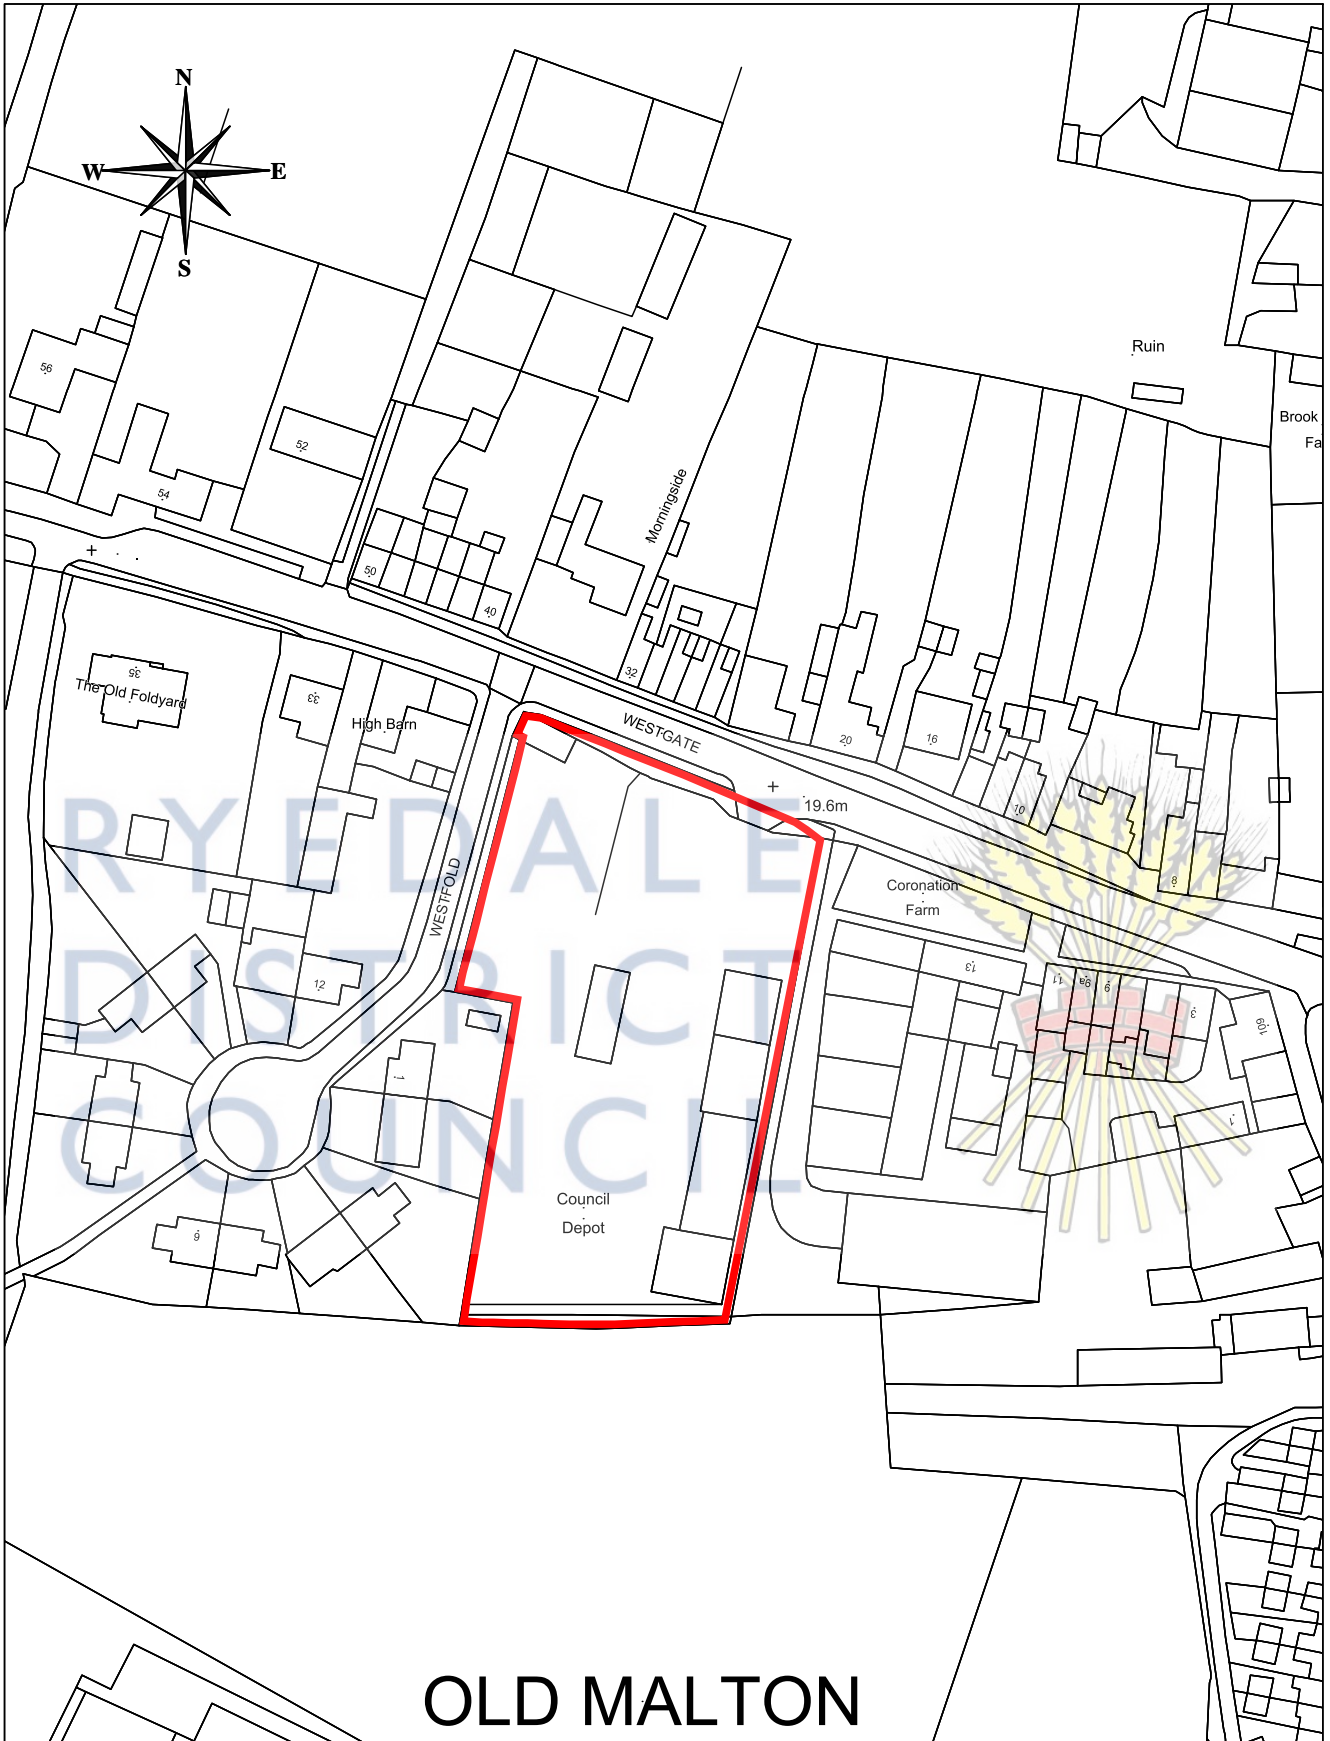

OLD MALTON

Scale: 1:1250

Ryedale District Council
Ryedale House
Malton
North Yorkshire
YO17 7HH
Tel: (01653) 600666
Fax (01653) 696801
Email: enquiries@ryedale.gov.uk
Website: www.ryedale.gov.uk

