

THE NORTH YORKSHIRE COUNCIL

(30 MPH SPEED LIMIT)
(A1246 FAIRBURN) ORDER 2024

The North Yorkshire Council in exercise of their powers under Sections 84(1) and (2) of the Road Traffic Regulation Act 1984 ("the 1984 Act") and Part IV of Schedule 9 to the 1984 Act and of all other enabling powers, after consultation with the Chief Officer of Police in accordance with Part III of Schedule 9 to the 1984 Act, hereby order as follows:-

1. No person shall drive any motor vehicle at a speed exceeding 30 miles per hour on any length of road specified in the Schedule hereto.
2. The prohibitions and restrictions imposed by this Order shall be in addition to and not in derogation from any restriction or requirement imposed by any Order or regulations made or having effect as if made under the Act or by or under any other enactment.
3. This Order shall come into operation on 30 September 2024 and may be cited as "North Yorkshire Council (30 mph Speed Limit) (A1246 Fairburn) Order 2024".
4. Any Traffic Regulation Order which imposes a 40 miles per hour speed limit on any length of road specified in the Schedule hereto is hereby revoked, in so far as it relates to that length of road.

SCHEDULE

ROAD IN THE PARISH OF FAIRBURN

30 MPH SPEED LIMIT


Road	Length
A1246 Fairburn	from the northern exit of the roundabout with the A1246/Great North Road/Rawfield Lane, Fairburn south for 800m including the southern roundabout and exit to Silver Street.

THE COMMON SEAL of THE NORTH)
YORKSHIRE COUNCIL was hereunto)
affixed this 20th day of Sept 2024 in)
the presence of:-)

Phos



**AUTHORISED
SIGNATORY**

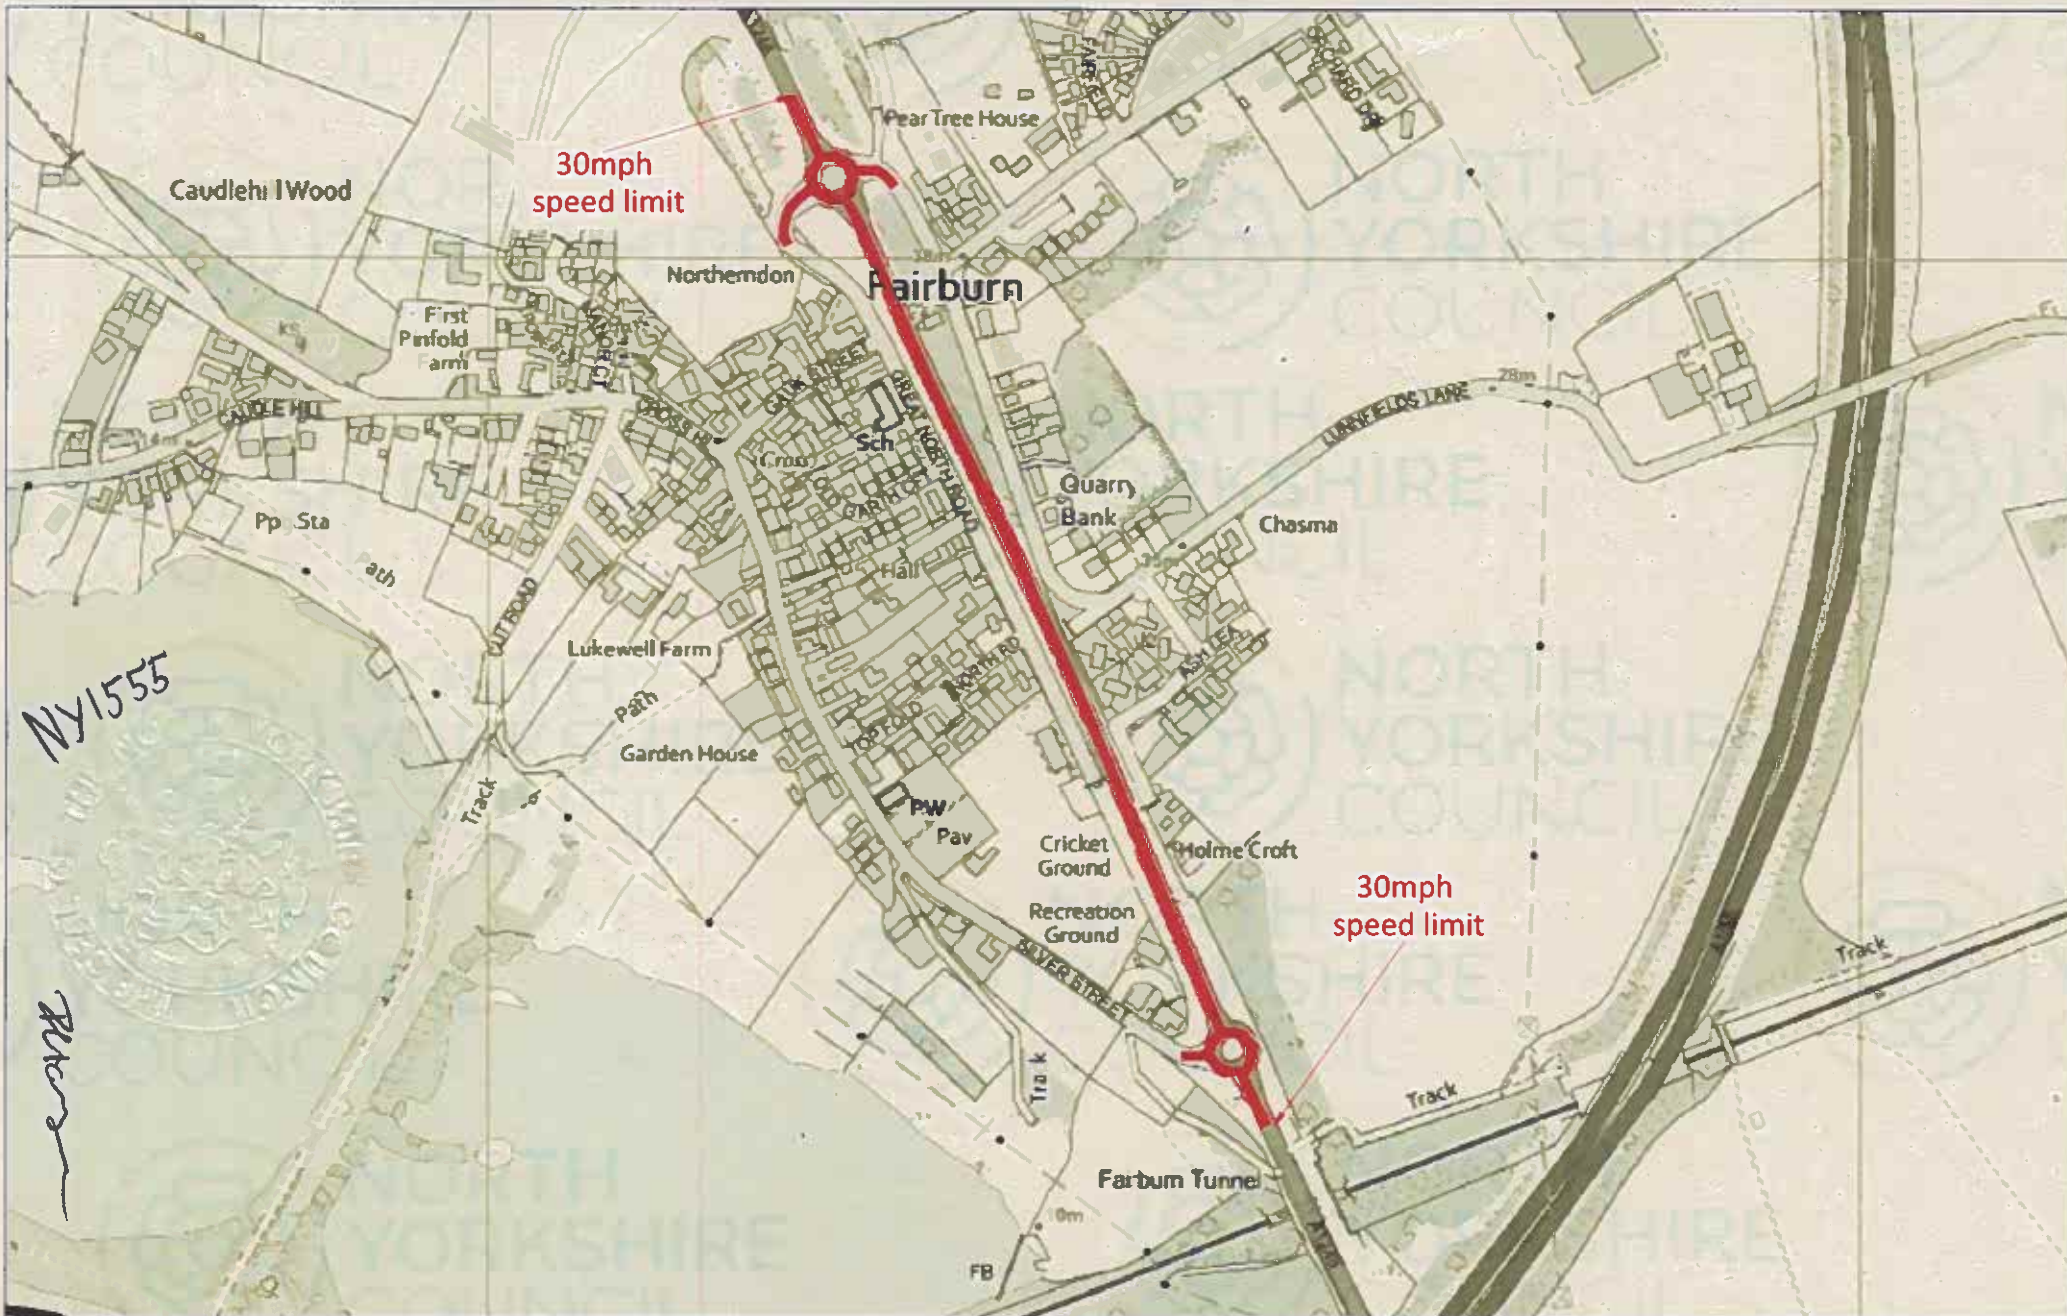

Ny1555

RW

	PROJECT	30mph A1246 - Fairburn	<table border="1"> <tr> <td>DESIGNED</td> <td>DATE</td> <td>NTS</td> </tr> <tr> <td>CHECKED</td> <td>DATE</td> <td>2024</td> </tr> <tr> <td>APPROVED/AUTHORISED</td> <td>DATE</td> <td></td> </tr> </table>	DESIGNED	DATE	NTS	CHECKED	DATE	2024	APPROVED/AUTHORISED	DATE	
	DESIGNED	DATE	NTS									
	CHECKED	DATE	2024									
APPROVED/AUTHORISED	DATE											
DRG TITLE	SHEET 1 OF 1	CONTRACT DRAWING No	DRAWING No									
<table border="1"> <tr> <th>REV</th> <th>REVISION DETAILS</th> <th>BY</th> <th>DATE</th> </tr> <tr> <td> </td> <td> </td> <td> </td> <td> </td> </tr> </table>	REV	REVISION DETAILS	BY	DATE							/	
REV	REVISION DETAILS	BY	DATE									