
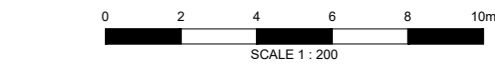


- NOTES:**
- DO NOT SCALE FROM THIS DRAWING.
 - ALL TRAFFIC SIGNS AND ROAD MARKINGS SHALL COMPLY WITH THE 'TRAFFIC SIGNS REGULATIONS AND GENERAL DIRECTIONS 2016'.
 - DIAGRAM NUMBERS REFER TO THE 'TRAFFIC SIGNS REGULATIONS AND GENERAL DIRECTIONS 2016'.

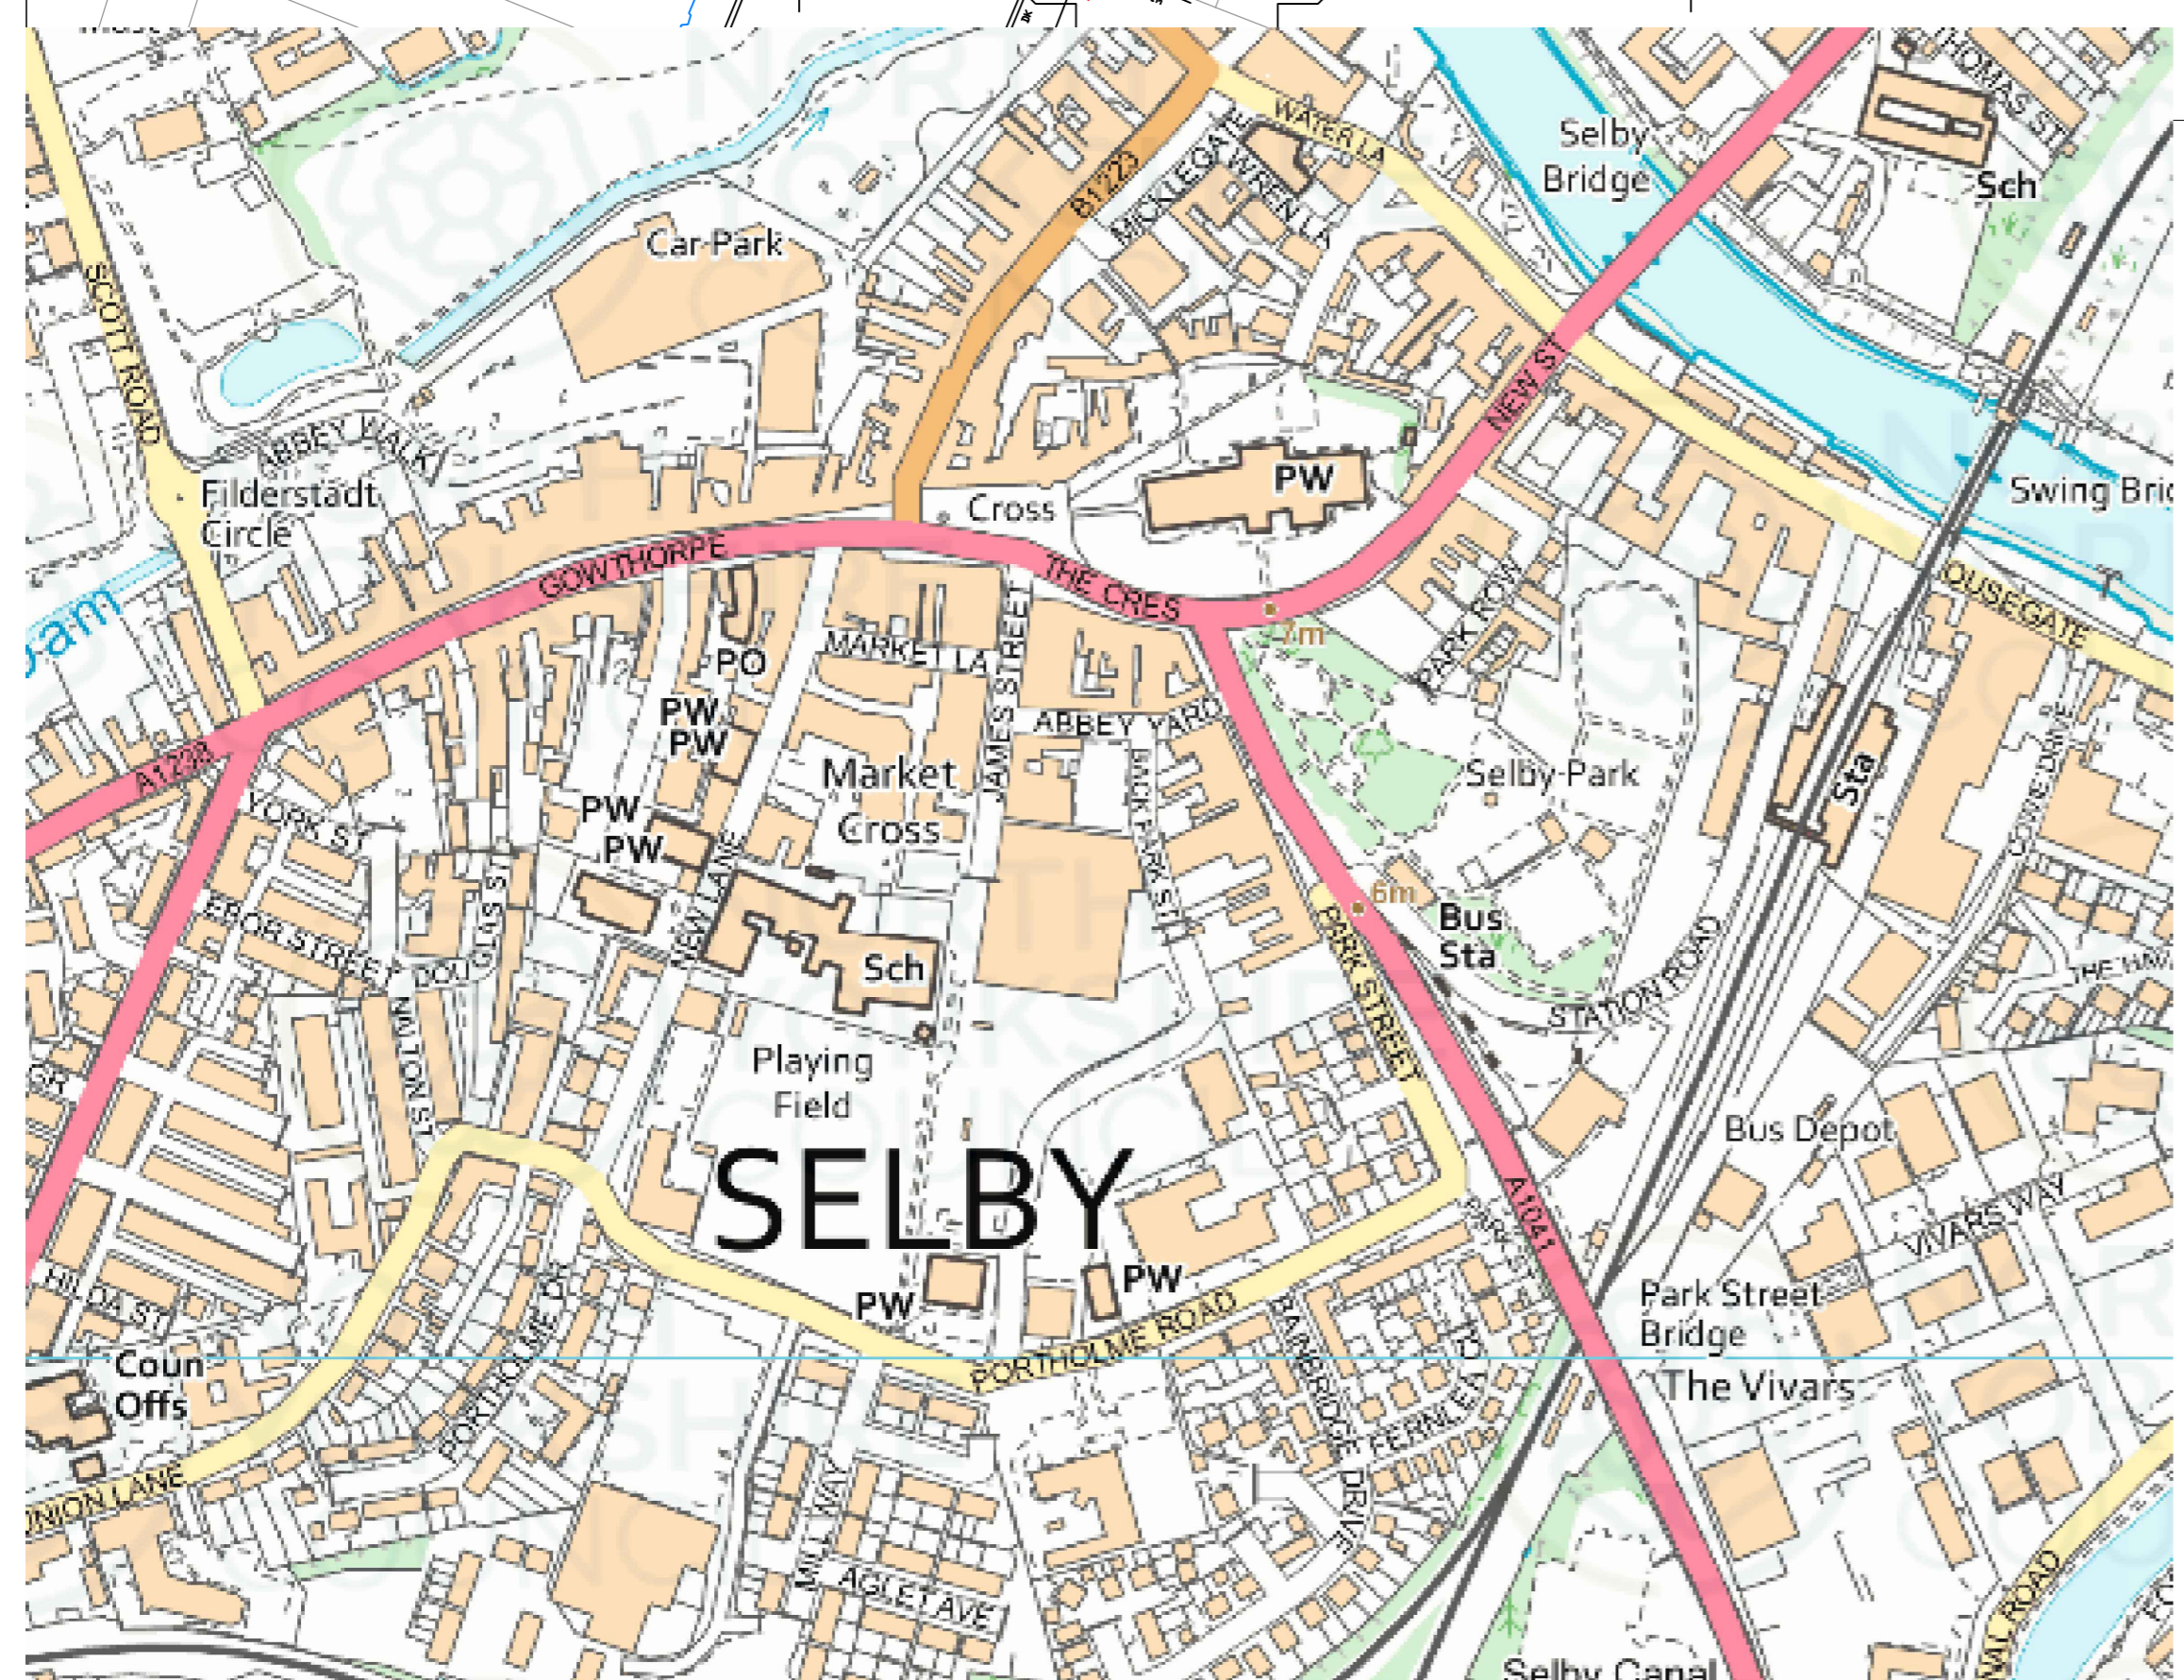

THIS MAP IS REPRODUCED FROM ORDNANCE SURVEY MATERIAL WITH THE PERMISSION OF ORDNANCE SURVEY ON BEHALF OF THE CONTROLLER OF HER MAJESTY'S STATIONERY OFFICE © CROWN COPYRIGHT. UNAUTHORISED REPRODUCTION INFRINGES CROWN COPYRIGHT AND MAY LEAD TO PROSECUTION OR CIVIL PROCEEDINGS. NORTH YORKSHIRE COUNCIL 100017946.

Ver.	Details	Author & Date	Checked & Date	Approved & Date

align PROPERTY PARTNERS

White Rose House, Thurston Road, Northallerton, North Yorkshire, DL6 2NA Tel: 01609 797373

Client: NORTH YORKSHIRE COUNCIL

Project Name: HERITAGE ACTION ZONE NEW LANE, SELBY

Drawing Title: TRO 20 ZONE

Purpose: TENDER ISSUE

Scale	Drawn	Checked	Approved
1:200	LEW		
Original Size	Date	Date	Date
A1	22/12/23		
Drawing Number	Version		
SC2203-NL-1200-TRO-20 ZONE			P01