
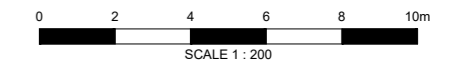


- NOTES:**
- DO NOT SCALE FROM THIS DRAWING.
 - ALL TRAFFIC SIGNS AND ROAD MARKINGS SHALL COMPLY WITH THE 'TRAFFIC SIGNS REGULATIONS AND GENERAL DIRECTIONS 2016'.
 - DIAGRAM NUMBERS REFER TO THE 'TRAFFIC SIGNS REGULATIONS AND GENERAL DIRECTIONS 2016'.
 - ROAD MARKINGS SHALL BE IN ACCORDANCE WITH BS EN 1436 AND SHALL ADHERE TO THE PERFORMANCE STANDARDS FOR A MINIMUM PERIOD OF 2 YEARS FROM THE DATE OF APPLICATION.
 - ROAD MARKING MATERIAL SHALL BE THERMOPLASTIC SCREED.

ROAD MARKING SCHEDULE			
ROAD MARKINGS TO BE IN ACCORDANCE WITH TSRGD 2016 AND SUBSEQUENT AMENDMENTS. DIAGRAM NUMBERS REFER TO TSRGD 2016. ALL MARKINGS TO BE IN THERMOPLASTIC SCREED, WHITE UNLESS OTHERWISE SPECIFIED			
POSITION	Length	Comments	
LHS	0 39.7 40	1017 - CONTINUOUS LINE 75mm WIDE, IN PRIMROSE YELLOW	
		1028.2 - AREA OF CARRIAGEWAY RESERVED FOR TAXIS, DASHED LINE 600mm	
LHS	17.5 27.9 10.4	MARK, 600mm GAP, 50mm WIDE IN PRIMROSE YELLOW	
LHS	39.7 104 68.4	1018.1 - WAITING RESTRICTION 2x CONTINUOUS LINE, 75mm WIDE, IN YELLOW	
RHS	13.6 61.5 53.8	1018.1 - WAITING RESTRICTION 2x CONTINUOUS LINE, 75mm WIDE, IN YELLOW	
RHS	65 105 50.9	1018.1 - WAITING RESTRICTION 2x CONTINUOUS LINE, 75mm WIDE, IN YELLOW	
BOTH	65 104 15.6	1020.1 - LOADING RESTRICTION KERB MARKING, 250mm (max) LONG DOUBLE, 100mm WIDE x 2, IN YELLOW	
		1028.4 - "LOADING ONLY" 350mm HIGH WITH MARKED BAY, DASHED LINE 600mm	
Market Lane NORTH		6 MARK, 600mm GAP, 50mm WIDE	
CENTRE	61.8 65 8.2	1003A - GIVE WAY LINE, DASHED LINE, 600mm MARK, 300mm GAP, 200mm WIDE x	
CENTRE	65 68.75 3.75	1023A - GIVE WAY TRIANGLE 3750mm HIGH	
THE FOLLOWING CAN BE OMITTED IS THE 20mph RESTRICTION IS CONFIRMED AS A 'ZONE'			
LHS	39.7 40.9 1.2	1062 - ROAD HUMP TRIANGLE 750mm wide, 1200mm HIGH	
RHS	49.2 50.4 1.2	1062 - ROAD HUMP TRIANGLE 750mm wide, 1200mm HIGH	
CENTRE		100mm WIDE CONTINUOUS LINE CENTRAL TO SPEED TABLE	

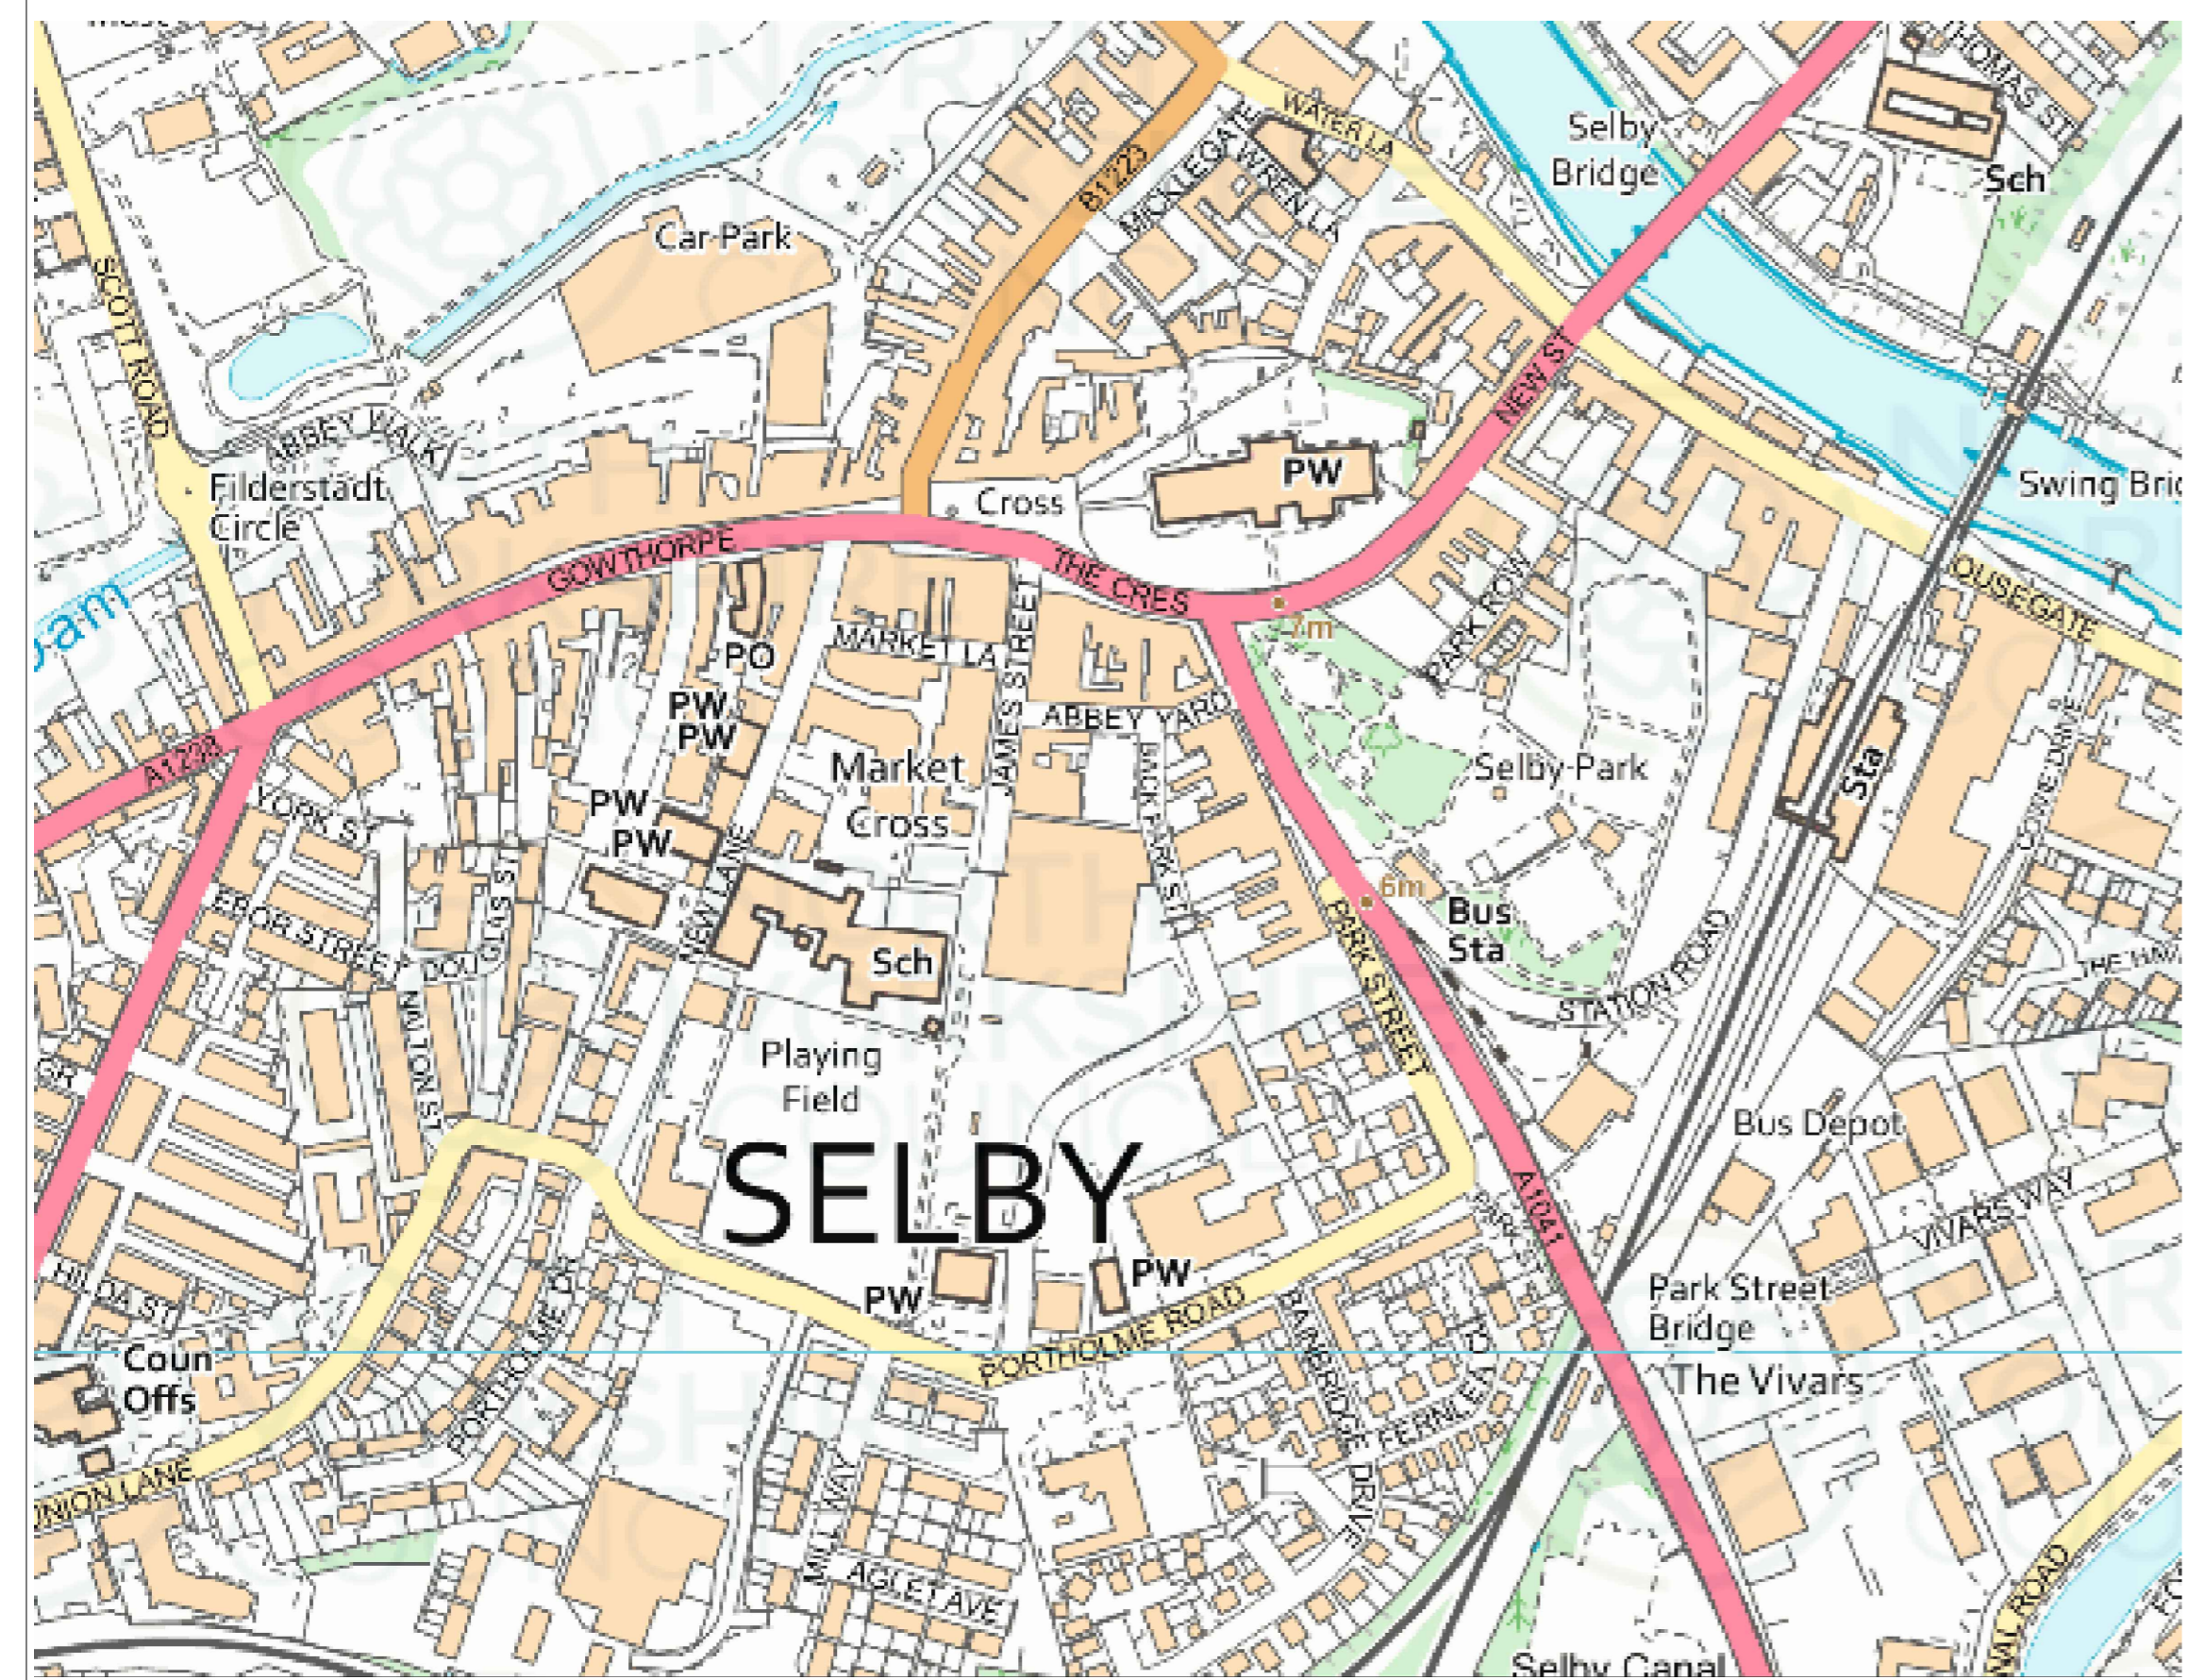

THIS MAP IS REPRODUCED FROM ORDNANCE SURVEY MATERIAL WITH THE PERMISSION OF ORDNANCE SURVEY ON BEHALF OF THE CONTROLLER OF HER MAJESTY'S STATIONERY OFFICE © CROWN COPYRIGHT. UNAUTHORISED REPRODUCTION INFRINGES CROWN COPYRIGHT AND MAY LEAD TO PROSECUTION OR CIVIL PROCEEDINGS. NORTH YORKSHIRE COUNCIL 100017946.

Ver.	Details	Author & Date	Checked & Date	Approved & Date
Client: NORTH YORKSHIRE COUNCIL				
Project Name: HERITAGE ACTION ZONE NEW LANE, SELBY				
Drawing Title: TRO PARKING & WAITING RESTRICTIONS				
Purpose: TENDER ISSUE				
Scale	Drawn	Checked	Approved	
1:200	LEW			
Original Size	Date	Date	Date	
A1	22/12/23			
Drawing Number				Version
SC2203-NL-1200 TRO PARKING				