

**THE NORTH YORKSHIRE COUNCIL**

**(30 MPH SPEED LIMIT)**  
**(VARIOUS ROADS, GILLING EAST)**  
**ORDER 2024**

The North Yorkshire Council in exercise of their powers under Sections 84(1) and (2) of the Road Traffic Regulation Act 1984 ("the 1984 Act") and Part IV of Schedule 9 to the 1984 Act and of all other enabling powers, after consultation with the Chief Officer of Police in accordance with Part III of Schedule 9 to the 1984 Act, hereby order as follows:-

1. No person shall drive any motor vehicle at a speed exceeding 30 miles per hour on any length of road specified in the Schedule hereto.
2. The prohibitions and restrictions imposed by this Order shall be in addition to and not in derogation from any restriction or requirement imposed by any Order or regulations made or having effect as if made under the Act or by or under any other enactment.
3. This Order shall come into operation on 23<sup>rd</sup> September 2024 and may be cited as "The North Yorkshire Council (30 mph Speed Limit) (Various Roads, Gilling East) Order 2024".

**SCHEDULE**


**ROADS IN THE VILLAGE OF GILLING EAST**

**30 MPH SPEED LIMIT**

<b>Item</b>	<b>Road</b>	<b>Length</b>
1.	B1363, Station Road	From its junction with Pottergate in a generally Northerly direction for 351 metres.
2.	B1363, Main Street	Its entire length.
3.	B1363, Burnt Gill	From its junction with Main Street in a Southeasterly direction for 42 metres.
4.	U636, Pottergate	Its entire length.
5.	U636, Park Farm Road	From its junction with Pottergate in a Westerly direction for 14 metres.
6.	U122, Cawton Road	Its entire length.
7.	U122, Gilling East to Cawton	From its junction with Cawton Road in an Easterly direction for 29 metres.
8.	U637, Church Lane	Its entire length.


NY/1531

EXECUTED as a DEED by affixing the Common Seal )  
of **THE NORTH YORKSHIRE COUNCIL** on the 13<sup>th</sup> )  
day of *September* 2024 in the presence of: )

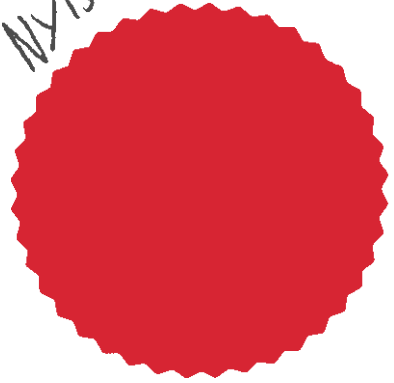

*[Handwritten signature]*

.....  
Authorised signatory

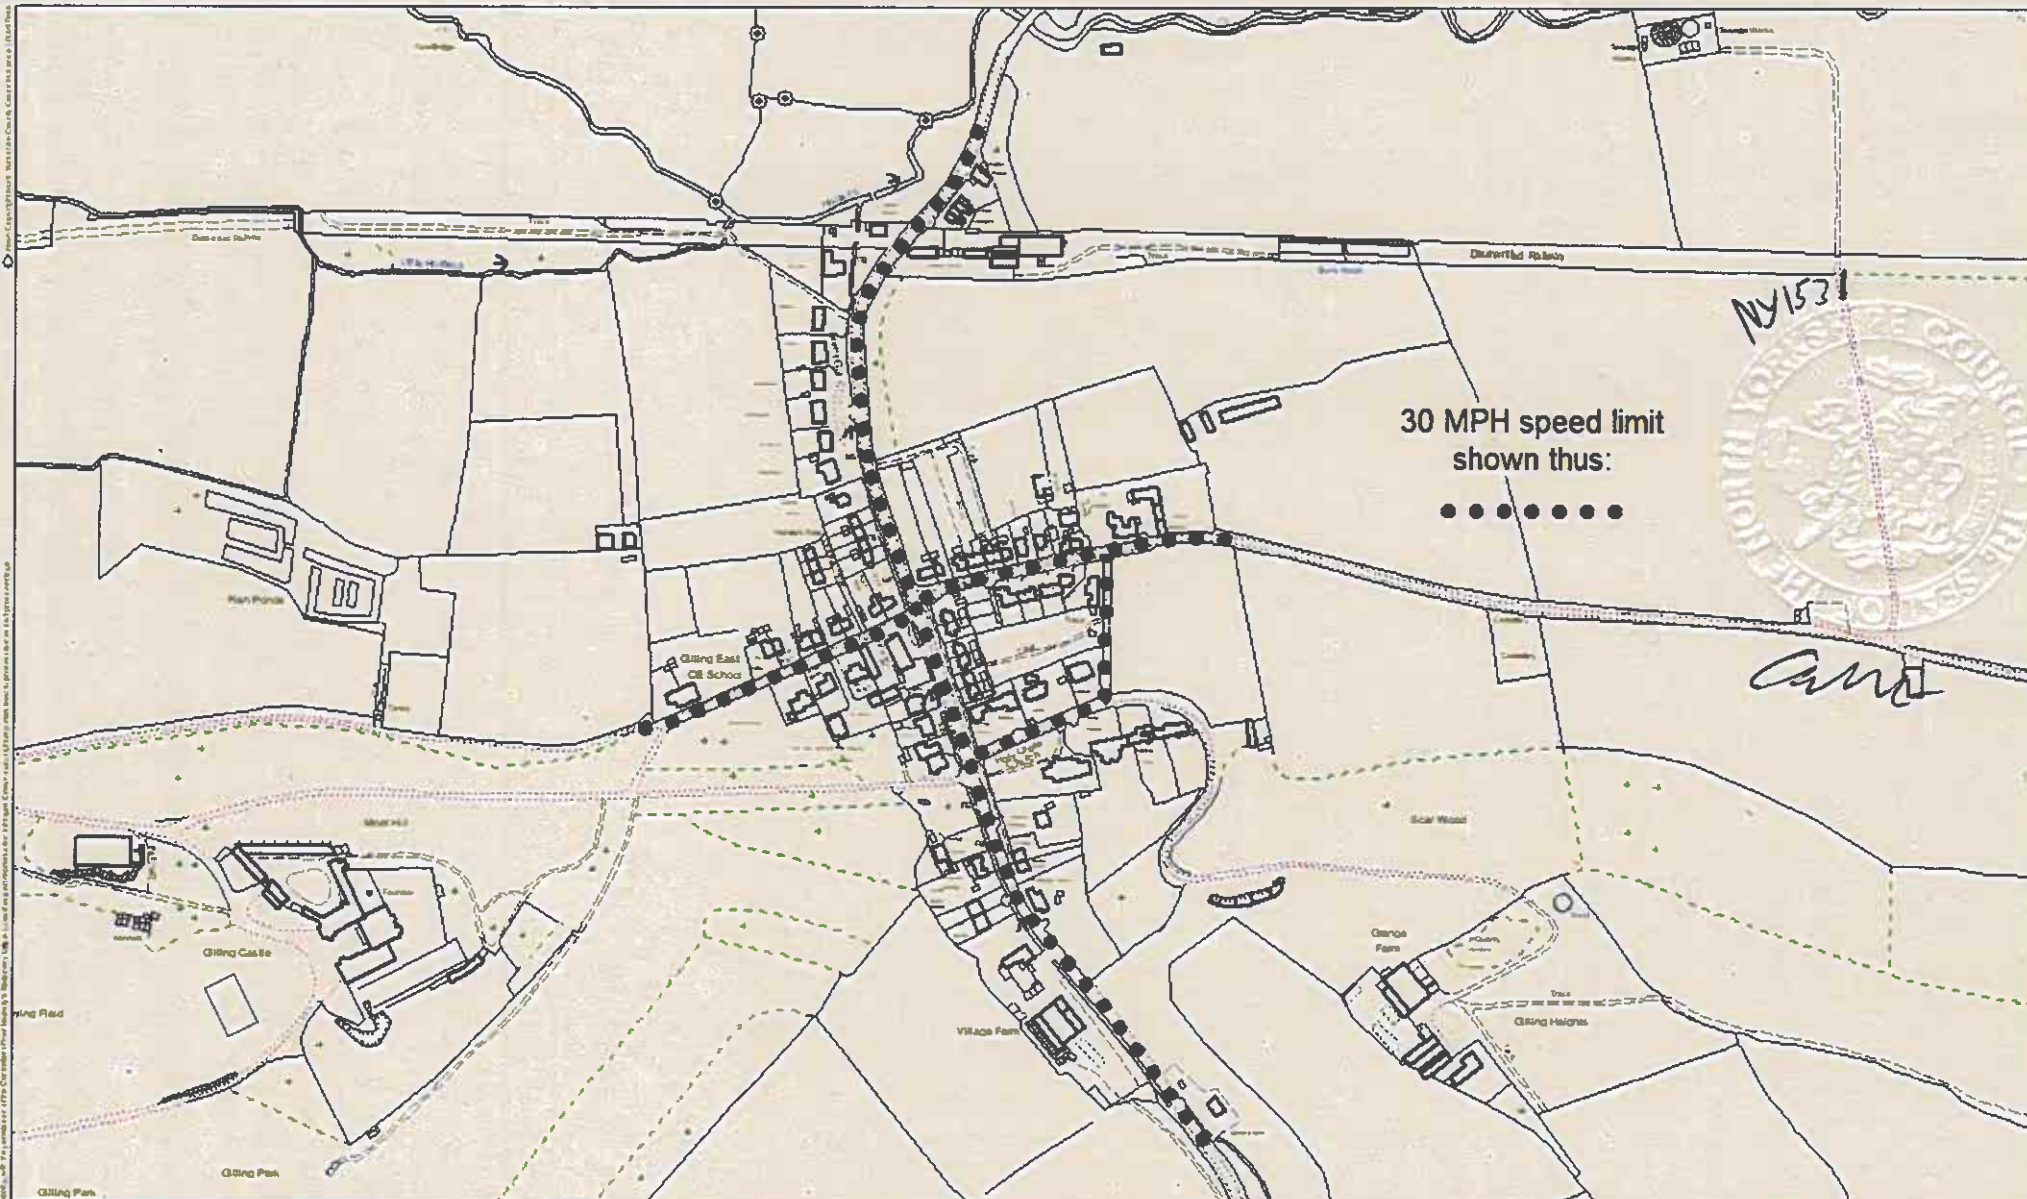

NY1531

30 MPH speed limit  
shown thus:



*Carri*

<p><b>Traffic Management Area 4 Pickering</b></p> <p>Area Office 4 Tollie Road Pickering North Yorkshire YO17 6BG</p> <p>Tel. 08455 727374 Fax. 01953 600570</p>	<p><b>Gilling East</b></p>	<p>P.S.</p>	<p>SCALE 1 : 5000</p>
	<p><b>30 MPH Speed Limit</b></p>	<p>DATE 02/02/24</p>	

The scale of this plan is 1:5000. It is based on the Ordnance Survey map of the area. The scale of the map is 1:5000. The scale of the map is 1:5000.