

**THE NORTH YORKSHIRE COUNCIL**  
**(HARROGATE, BURN BRIDGE, PANNAL AND KNARESBOROUGH)**  
**(ONE-WAY TRAFFIC) (STATION PARADE, HARROGATE)**

**ORDER 2025**

The North Yorkshire Council (hereinafter referred to as "the Council") in exercise of their powers under Sections 1(1) and 2(1) to (2) of the Road Traffic Regulation Act 1984 ("the 1984 Act") and Part IV of Schedule 9 to the 1984 Act and of all other enabling powers, after consultation with the Chief Officer of Police in accordance with Part III of Schedule 9 to the 1984 Act, hereby make the following Order:-

1. Save as provided in article 2 of this Order no person shall except upon the direction or with the permission of a Police Constable in uniform cause or permit any vehicle to proceed along the length of road specified in column 2 of the Schedule to this Order in a direction other than that specified in relation to that length of road in column 3 of that Schedule.
2. Nothing in article 1 of this Order shall render it unlawful to cause or permit any vehicle to proceed along the length of road to which that article applies otherwise than in the direction prescribed by that article if it is necessary to do so to enable:-
  - (i) the vehicle to be used for the removal of any obstruction to traffic, or
  - (ii) the vehicle to be used for Police, Fire Brigade or Ambulance purposes, or
  - (iii) the vehicle, if it cannot conveniently be used for such purpose in any other road, to be used in pursuance of statutory powers or duties or in connection with any building operation or demolition, the maintenance, improvement or reconstruction of the road or the laying, erection, alteration or repair in, or in land adjacent to the road of any sewer or of any main, pipe, wire or cable or any apparatus for the supply of gas, water or electricity or of any electronic communications network or electronic communications service as defined in Schedule 3A and Section 32 of the Communications Act 2003.
3. The prohibitions and restrictions imposed by this Order shall be in addition to and not in derogation from any restriction or requirement imposed by any Order or regulations made or having effect as if made under the Act or by or under any other enactment.
4. This Order shall come into operation on 24 January 2025 and may be cited as "The North Yorkshire Council (Harrogate, Burn Bridge, Pannal and Knaresborough) (One way traffic) (Station Parade, Harrogate) Order 2025

SCHEDULE 1

ONE-WAY TRAFFIC RESTRICTION  
STATION PARADE, HARROGATE


Column 1 Item	Column 2 Road	Column 3 Permitted Direction
1.	Station Parade, Harrogate: From its junction with Bower Road to its junction with Cheltenham Parade	Southbound

EXECUTED as a DEED by affixing the common )  
Seal of **THE NORTH YORKSHIRE COUNCIL** on )  
the tenth day of January 2025 in the )  
presence of: )



**AUTHORISED  
SIGNATORY**



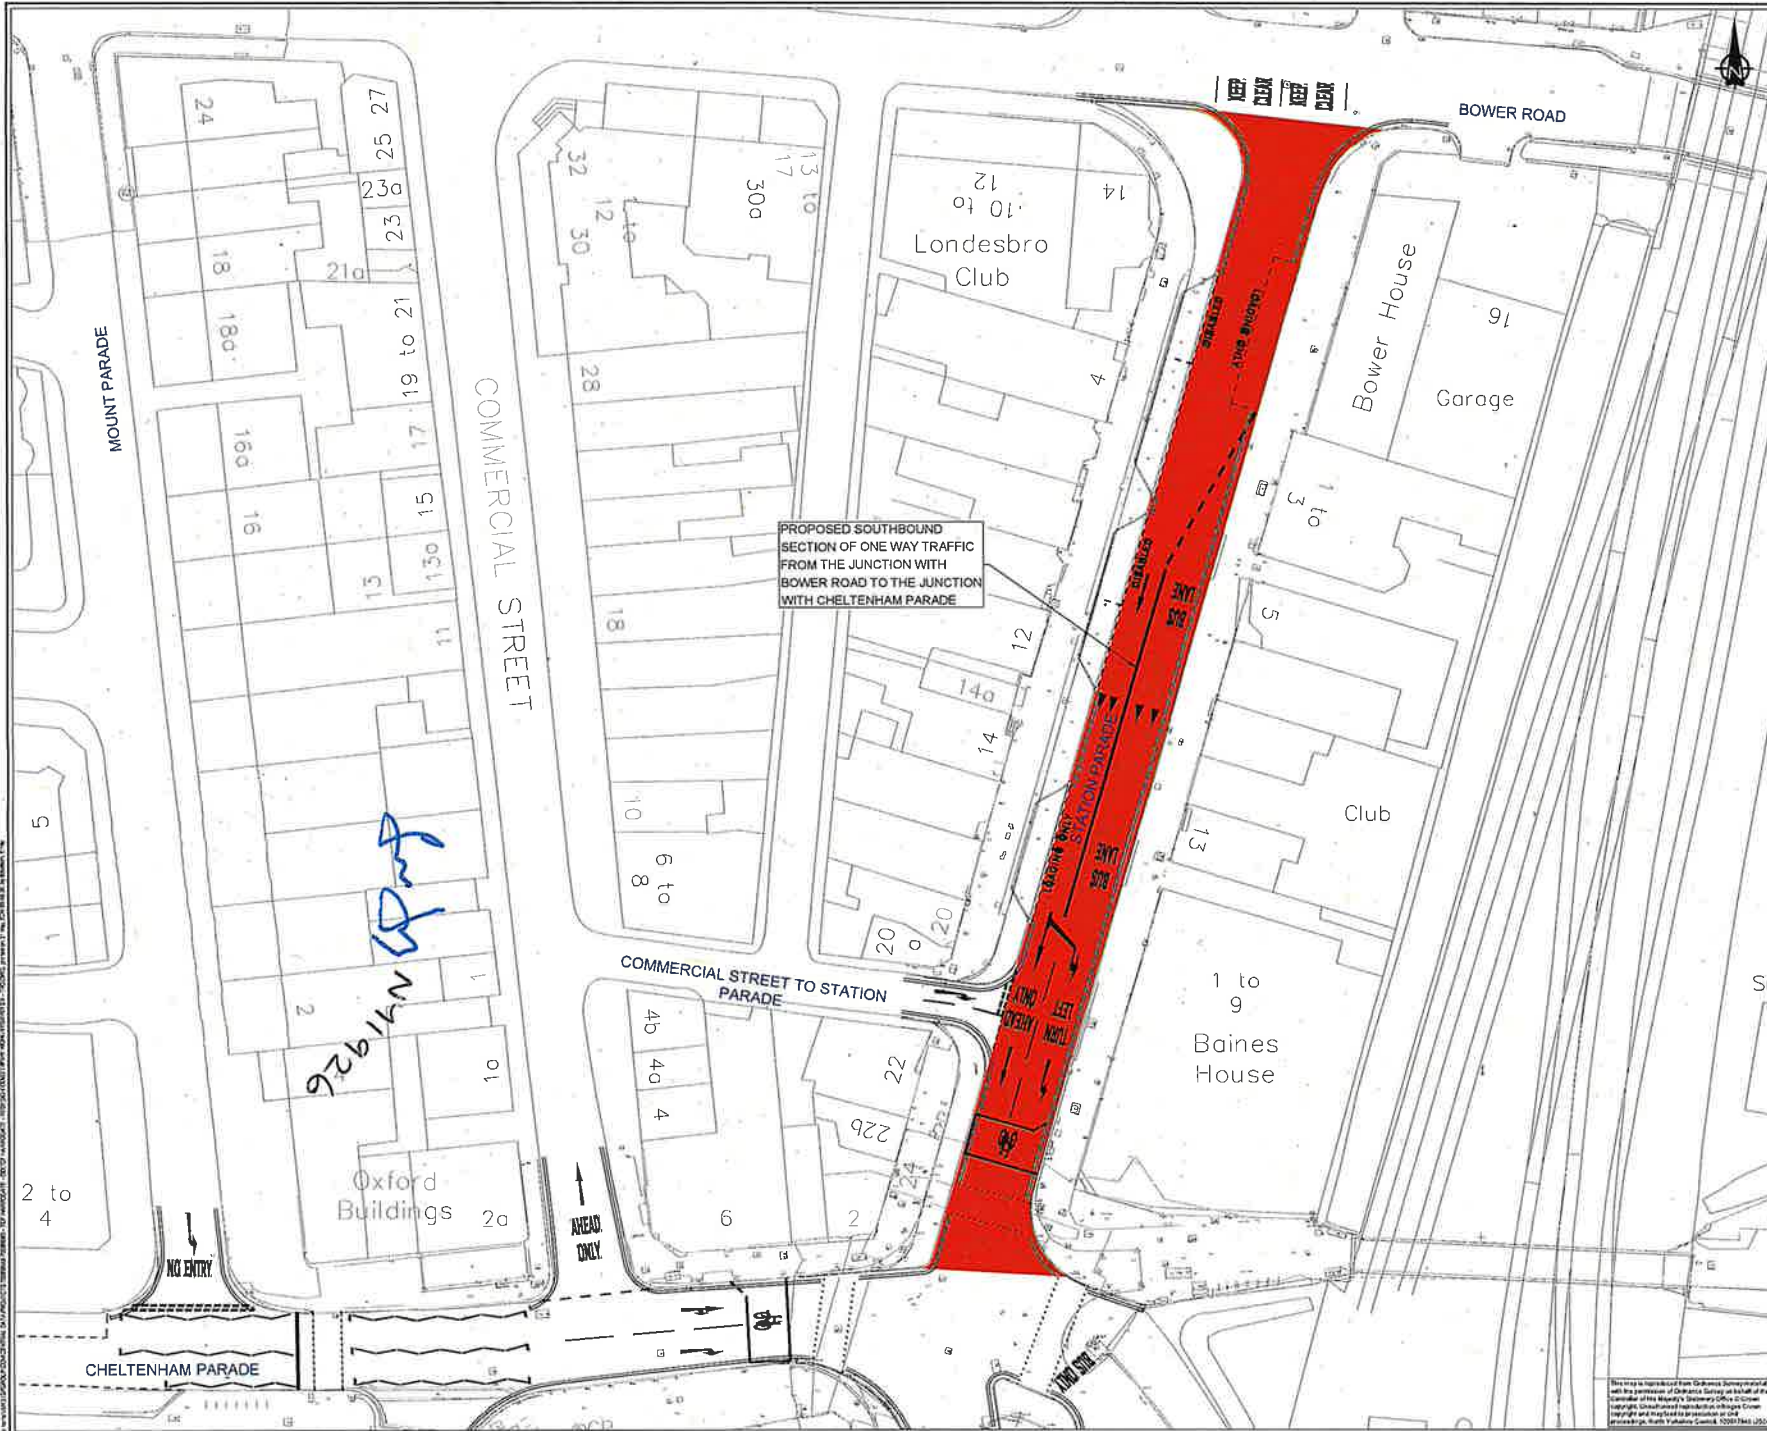

PROPOSED SOUTHBOUND SECTION OF ONE WAY TRAFFIC FROM THE JUNCTION WITH BOWER ROAD TO THE JUNCTION WITH CHELTENHAM PARADE

*Handwritten:* 19/19/26

NOTES: DO NOT SCALE

1. THIS DRAWING IS NOT TO BE USED FOR CONSTRUCTION

KEY:  
 ONE WAY TRAFFIC



NO	REVISION	BY	DATE
1	ISSUED	DR	19/09/2024

DRAWINGS S2 - FOR INFORMATION

WSP  
 Dale House, Mousa Way, Sandford Way Business Park, Harrogate, OLS 2TD, UK  
 T: 44 (0) 1832 552278  
 wsp.co.uk

NORTH YORKSHIRE COUNCIL

HARROGATE TCF

STATION PARADE NORTH ONE WAY TRAFFIC REGULATION ORDER (TRO)

SCALE	DATE	DESIGNED	ENGINEER	APPROVED
1:250	19/09/2024	DR	DR	DR

70089085-WSP-TCFHGTRO-DR-TM-10011 P01  
 © WSP UK Ltd

This map is reproduced from Ordnance Survey material with the permission of Ordnance Survey and the Controller of Her Majesty's Stationery Office. Copyright © Crown Copyright and Ordnance Survey. All rights reserved. Ordnance Survey Licence No. 100019000. This document is the property of WSP UK Ltd and is not to be reproduced or used in any way without the prior written consent of WSP UK Ltd.