


© this drawing and the building works depicted are the copyright of Lovell and may not be reproduced or amended except by written permission. no liability will be accepted for amendments made by other persons.

all dimensions to be checked on site and architect notified of any discrepancies prior to commencement. do not scale.

notes:

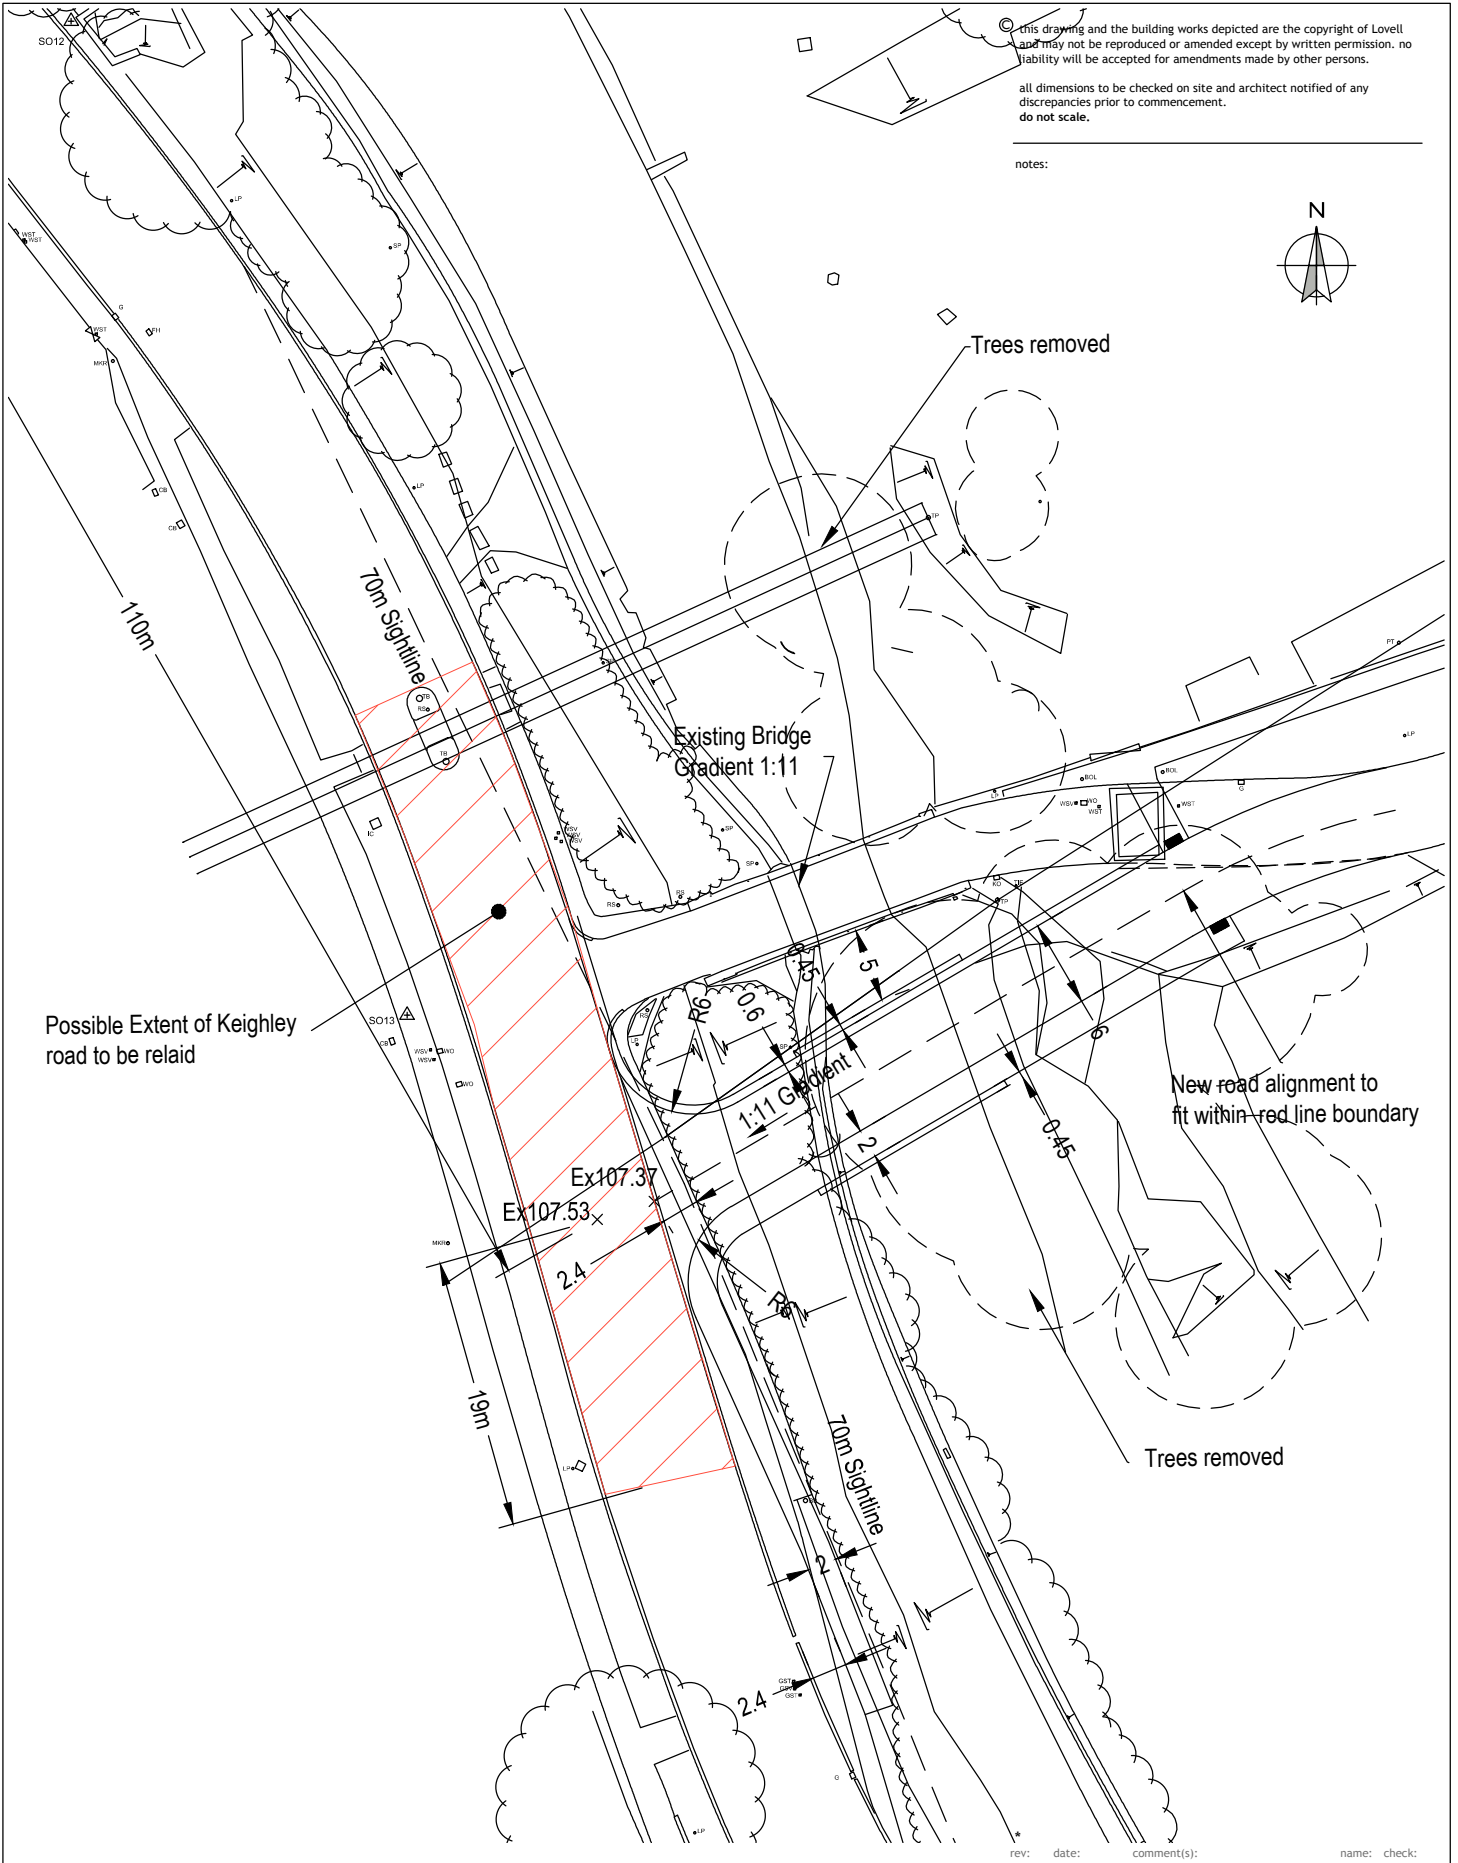

rev: date: comment(s): name: check:

status: **PLANNING** job no: 13308L dra no: L - 200 P1

LOVELL

A MORGAN SINDALL GROUP COMPANY

client: LOVELL title: EXISTING & PROPOSED ROAD LAYOUTS

LOVELL Ailsa House 2nd Floor West Turnberry Park LEEDS LS27 7LE

job: HORSE CLOSE BRIDGE, SKIPTON drawn: AB date: JUNE 15 scale @ A4: 1:500

T: [REDACTED] www.lovell.co.uk