


Scorton

1013 - Land West of Scorton subject to outline planning 17/00710/OUT

Scale: 1:2,500

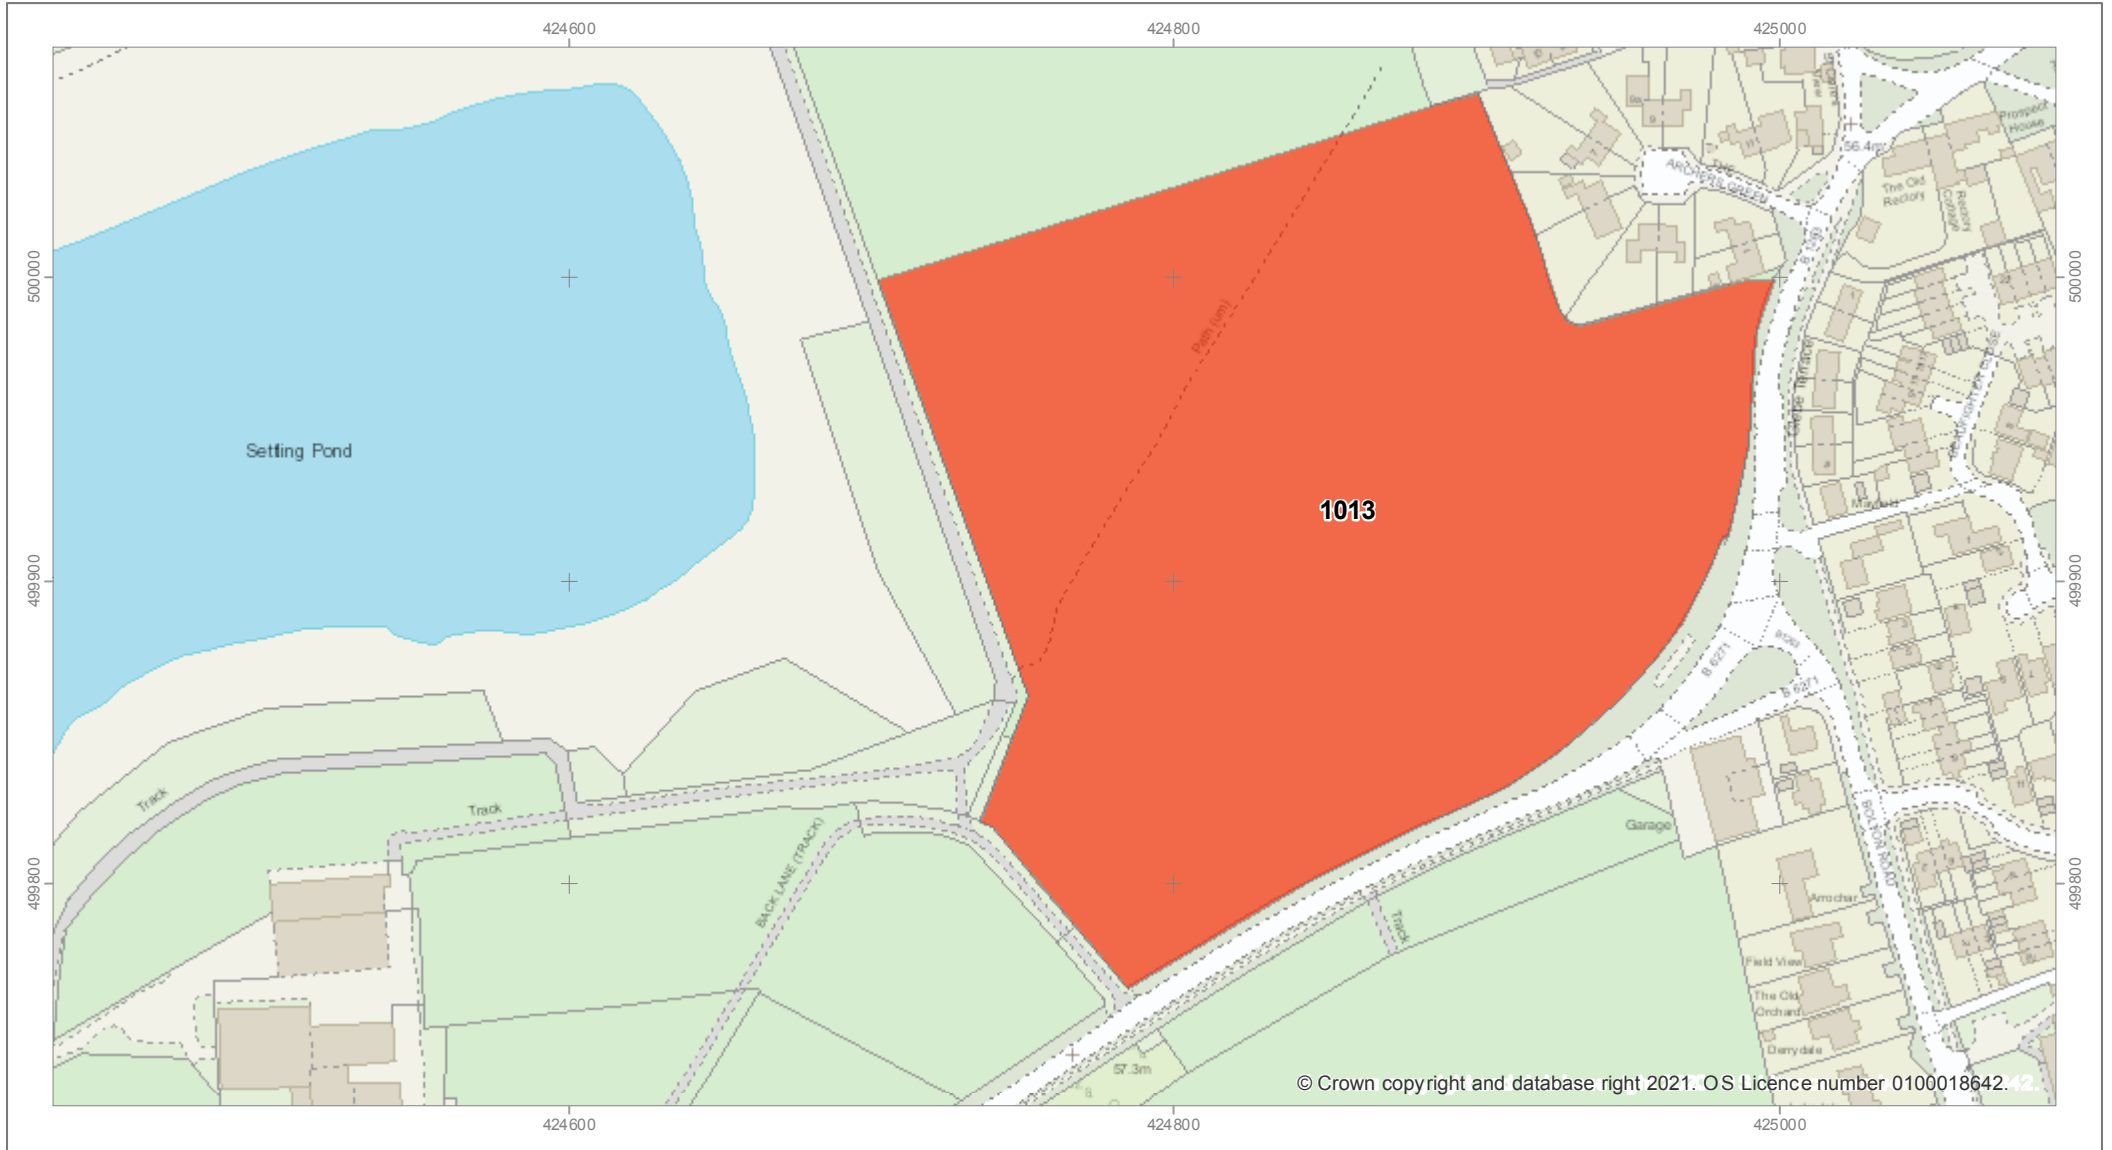

1019 - Grass Triange, Hospital Road

Scale: 1:1,250




© Crown copyright and database right 2021. OS Licence number 0100018642.42.



Scotton

Scotton

Scale: 1:5,000

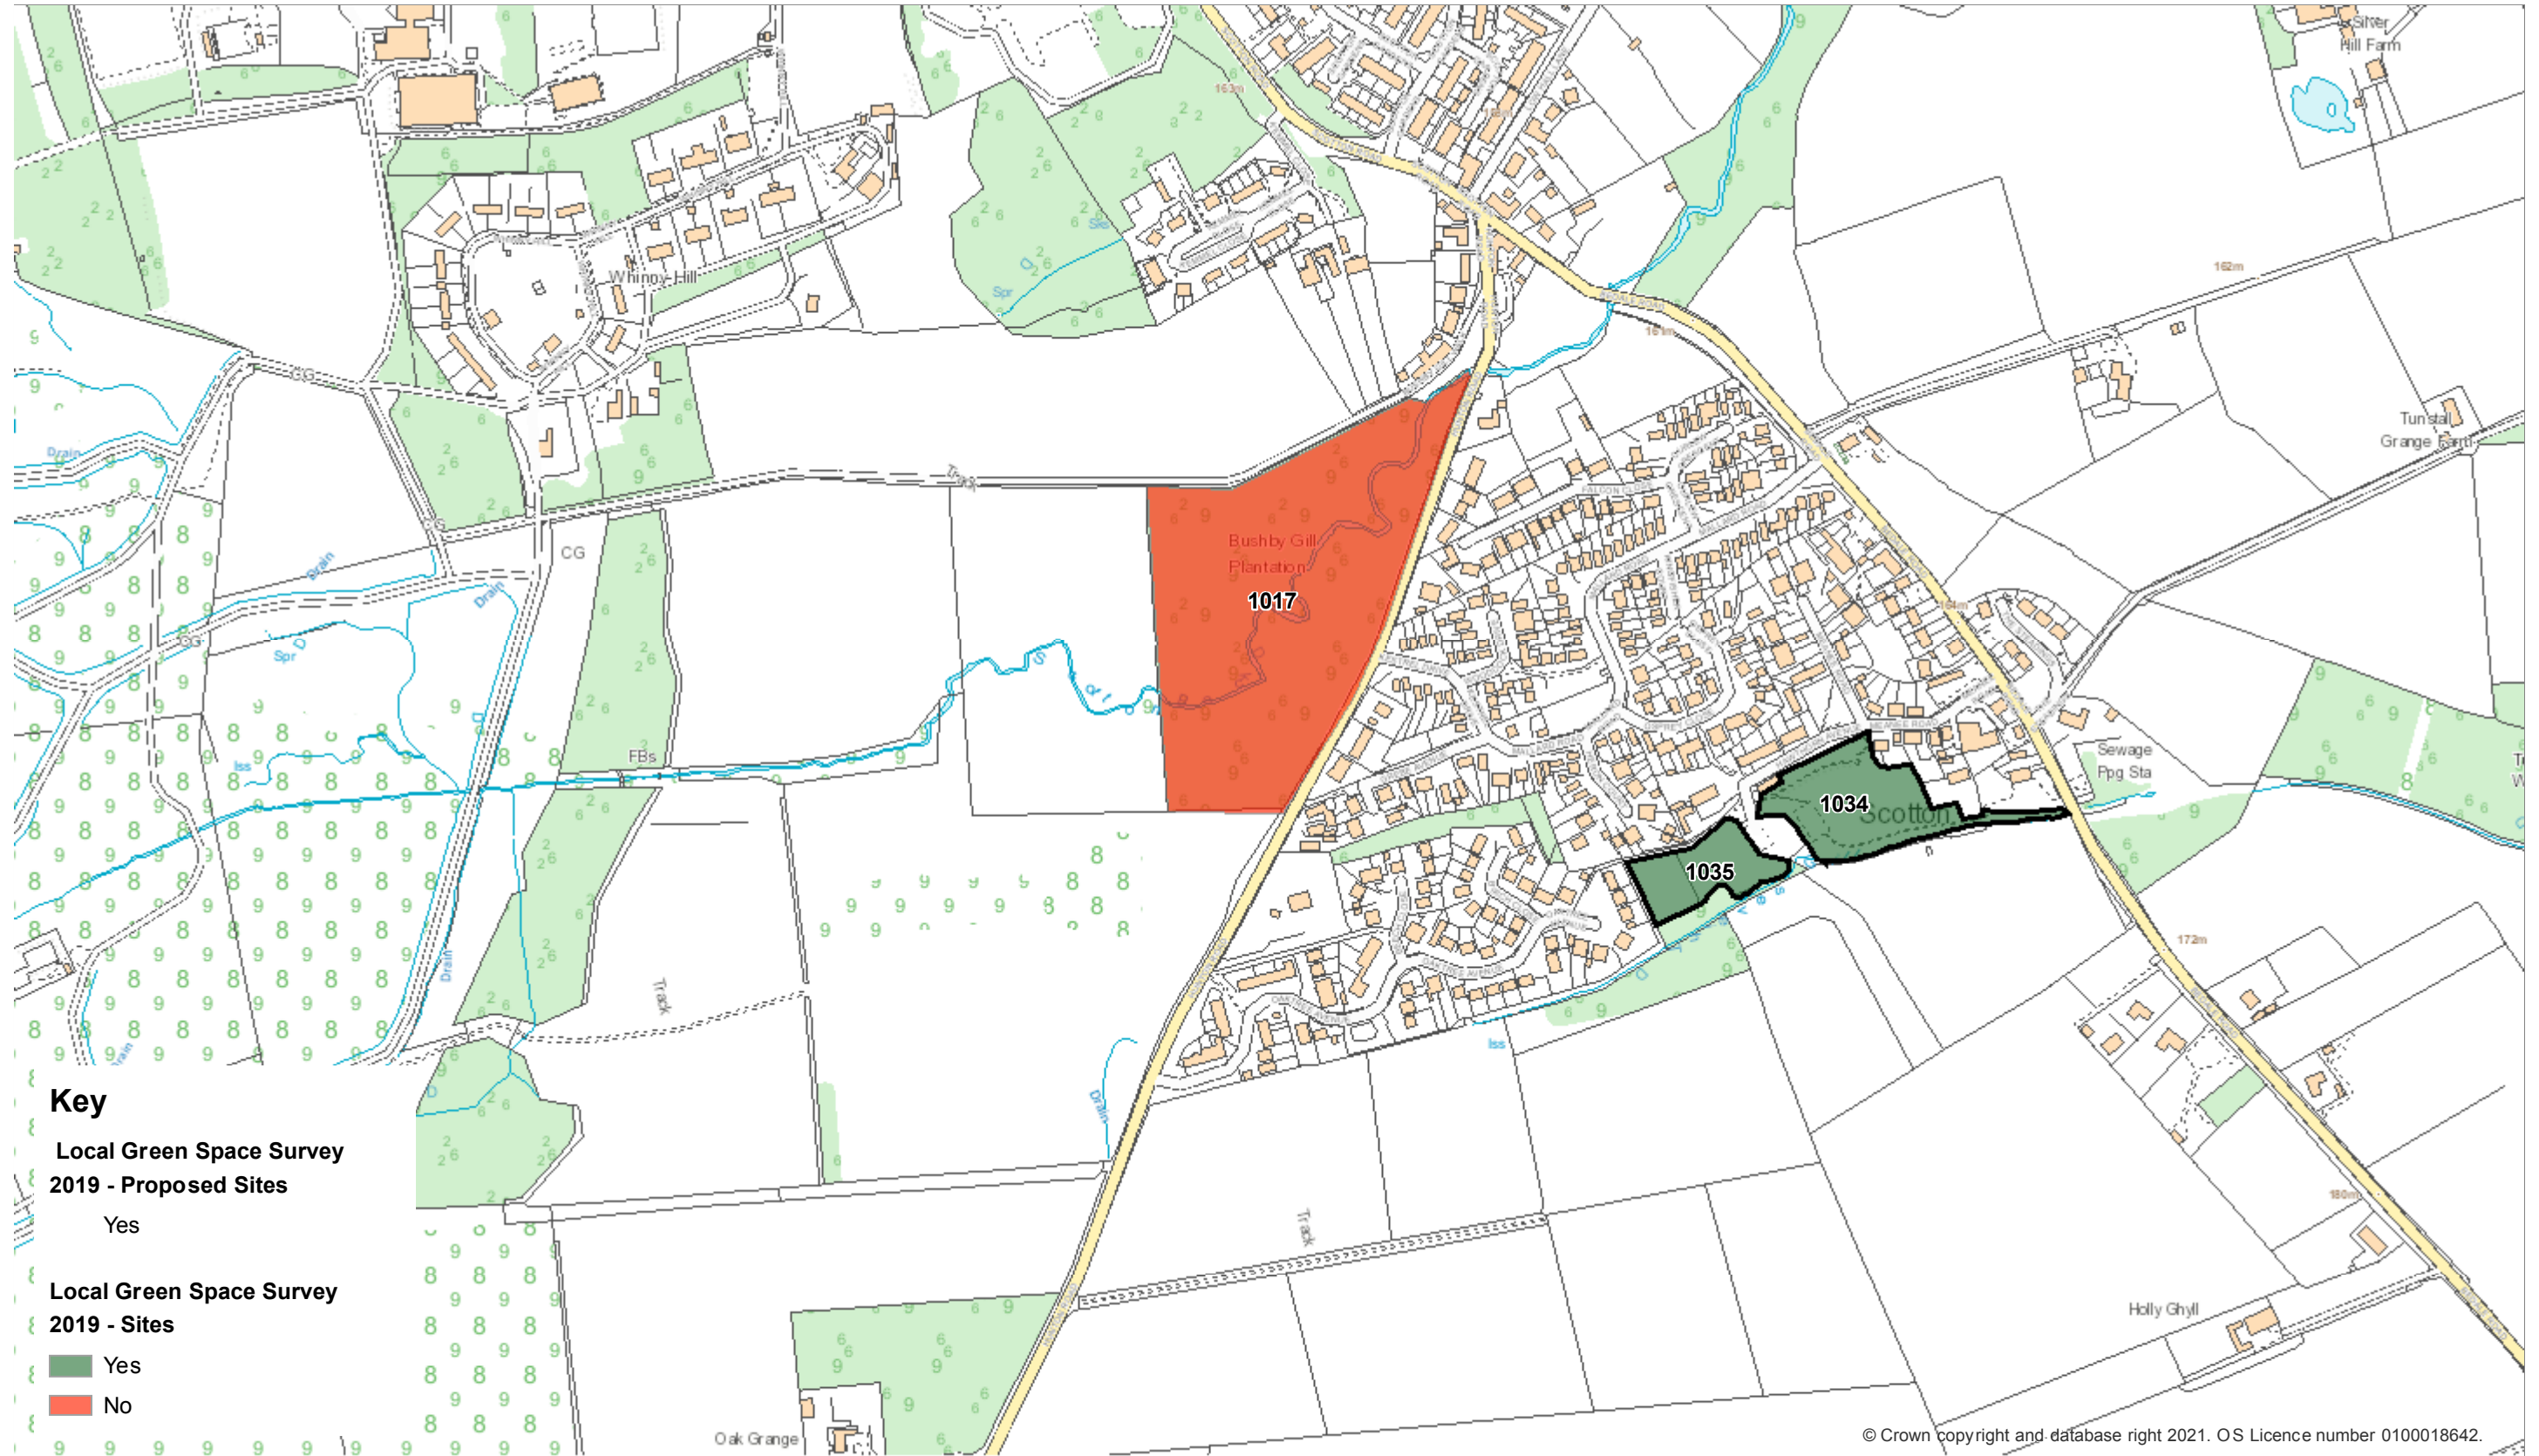

Key

Local Green Space Survey
2019 - Proposed Sites

Yes

Local Green Space Survey
2019 - Sites

Yes

No

© Crown copyright and database right 2021. OS Licence number 0100018642.




Mercury House, Station Road, Richmond
DL10 4JX. Tel: 01748 829100

Metres 50 0 50 100 150 Metres




1017 - Bushy Gill Plantation, Hunton Road

Scale: 1:2,500

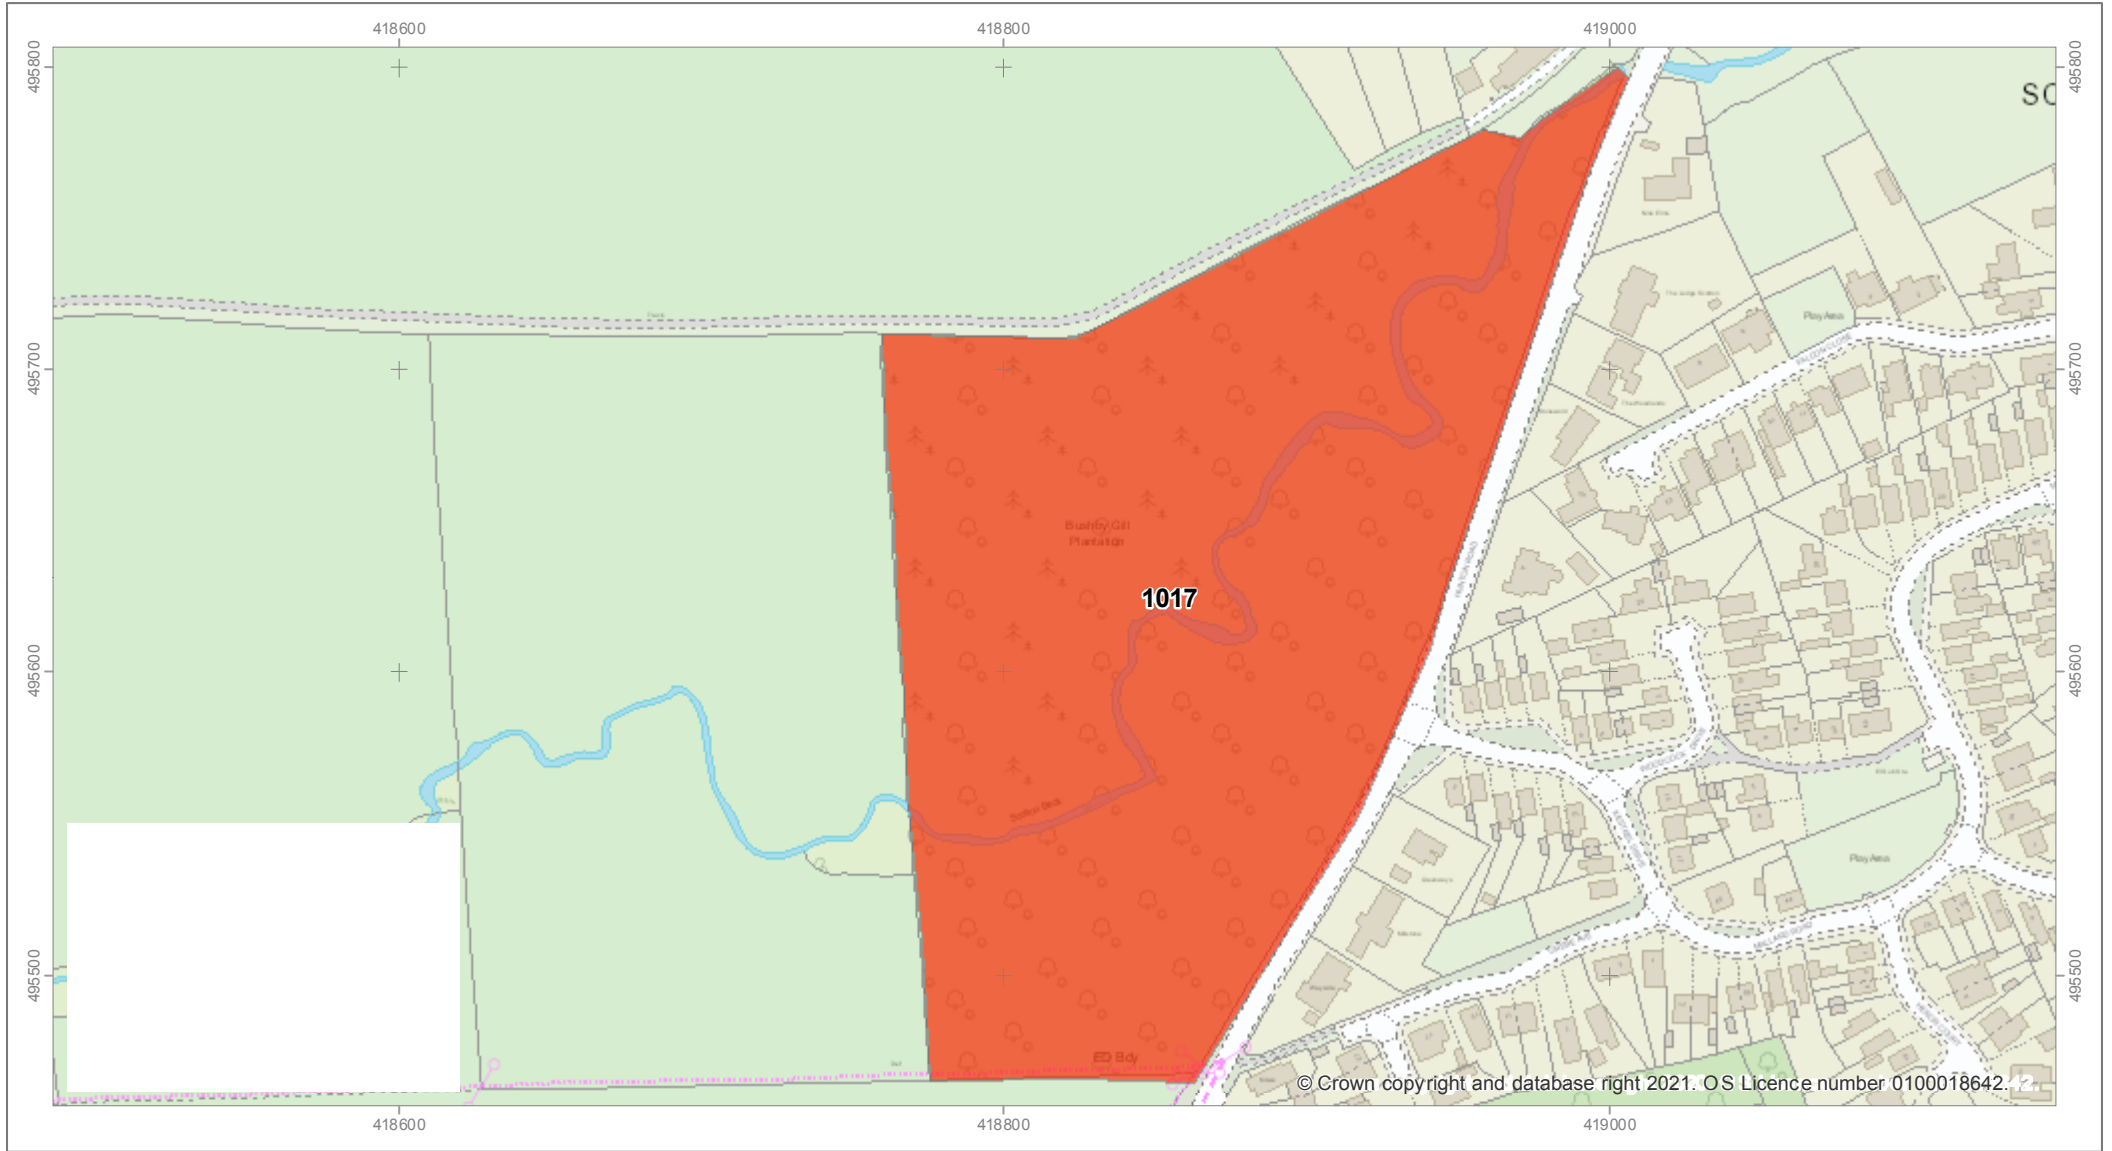

1034 - Recreational Ground, Sports Court and Green Space South of the Village Hall and Scotton Social Club

Scale: 1:1,250

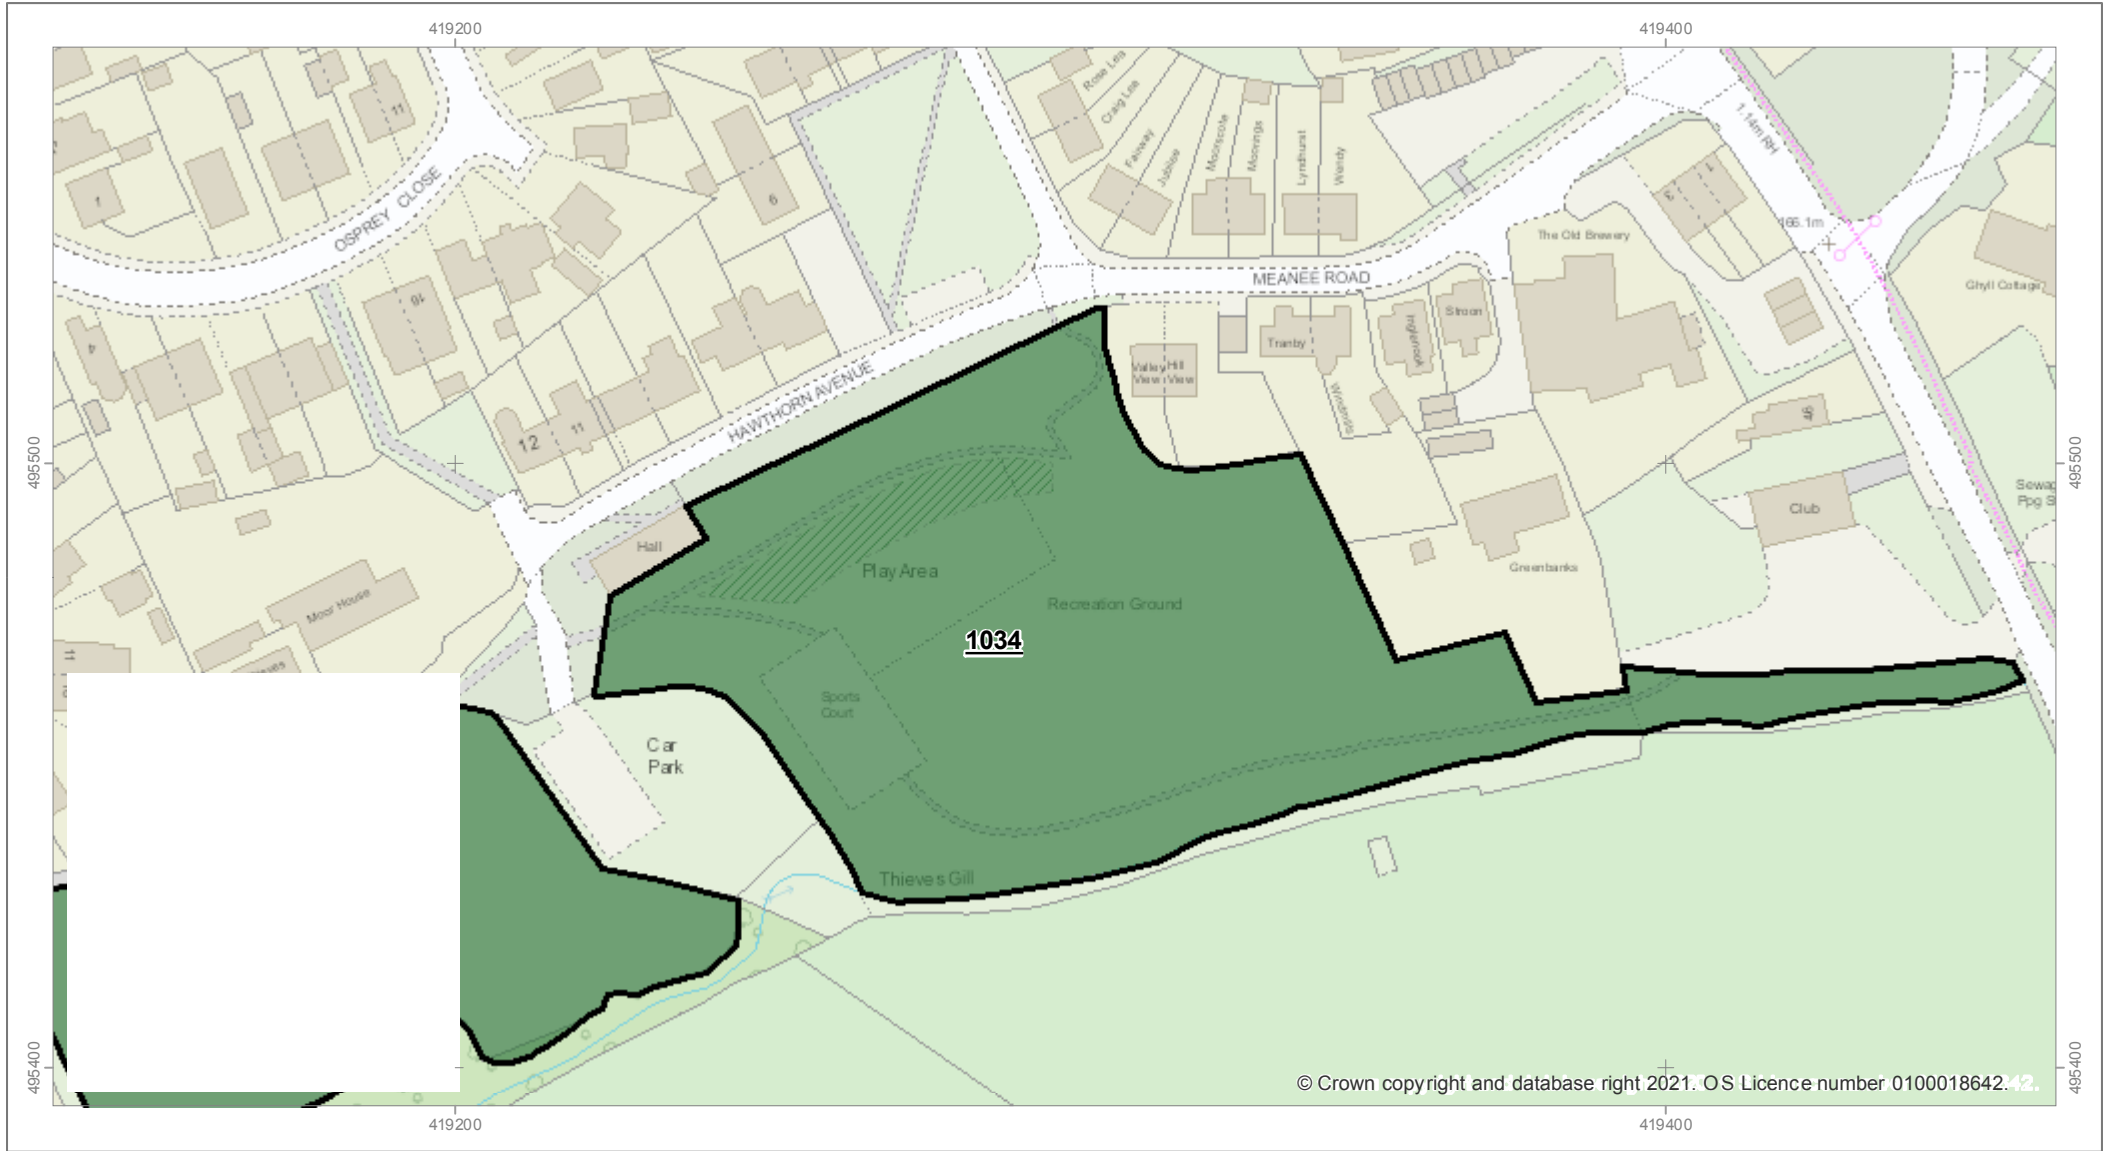


© Crown copyright and database right 2021. OS Licence number 0100018642.42.



1035 - Allotment Gardens and Green Space west of the Village Hall and Car Park

Scale: 1:1,250

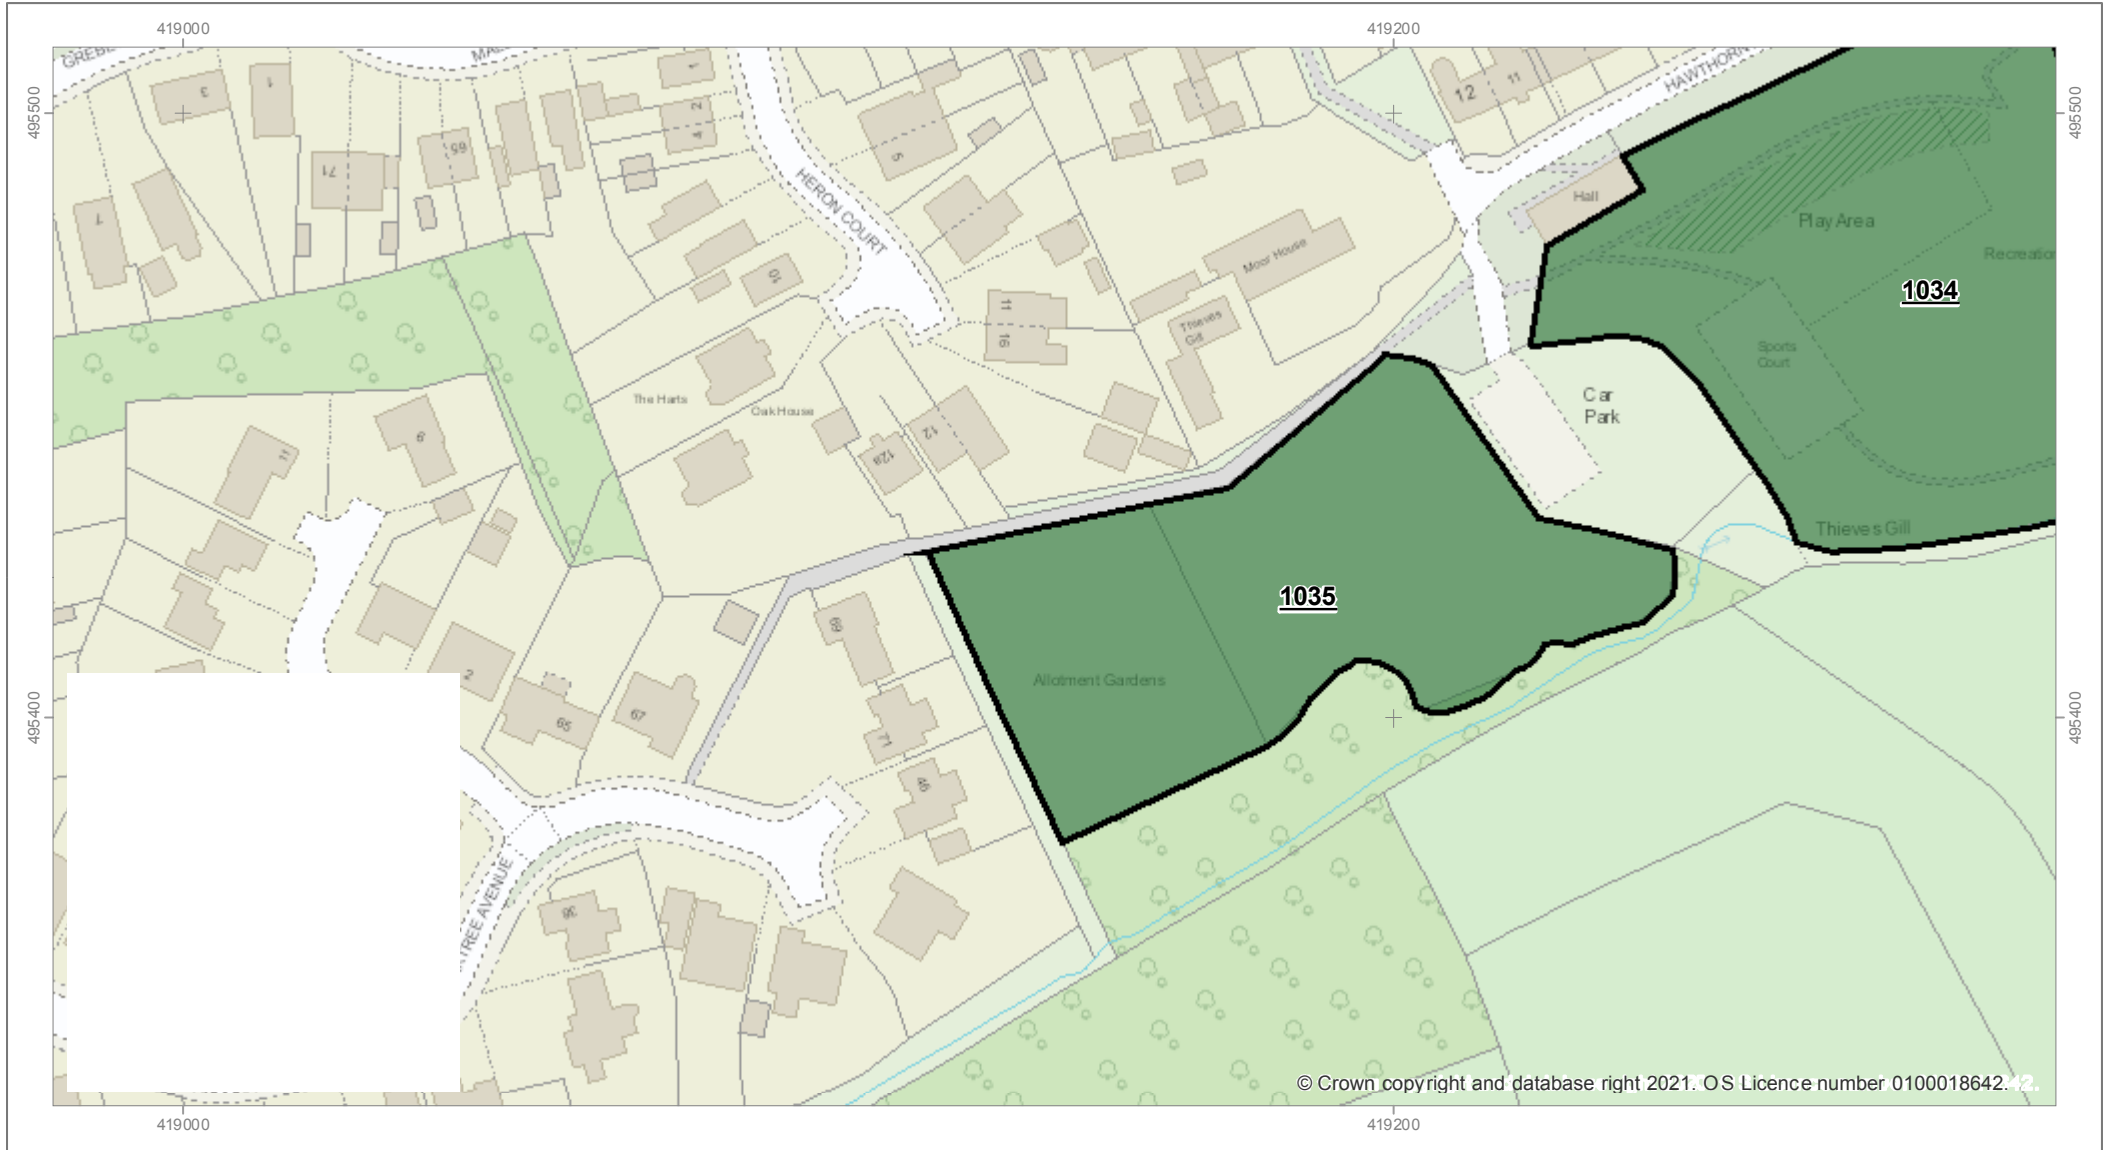

Spennithorne

1004 - Green Space at Thorney Meadows

Scale: 1:2,500

