

Leyburn

Leyburn

Scale: 1:7,500




Mercury House, Station Road, Richmond
DL10 4JX. Tel: 01748 829100

Metres 80 0 80 160 240 Metres




1007 - St Matthews Churchyard, Railway Street

Scale: 1:1,250

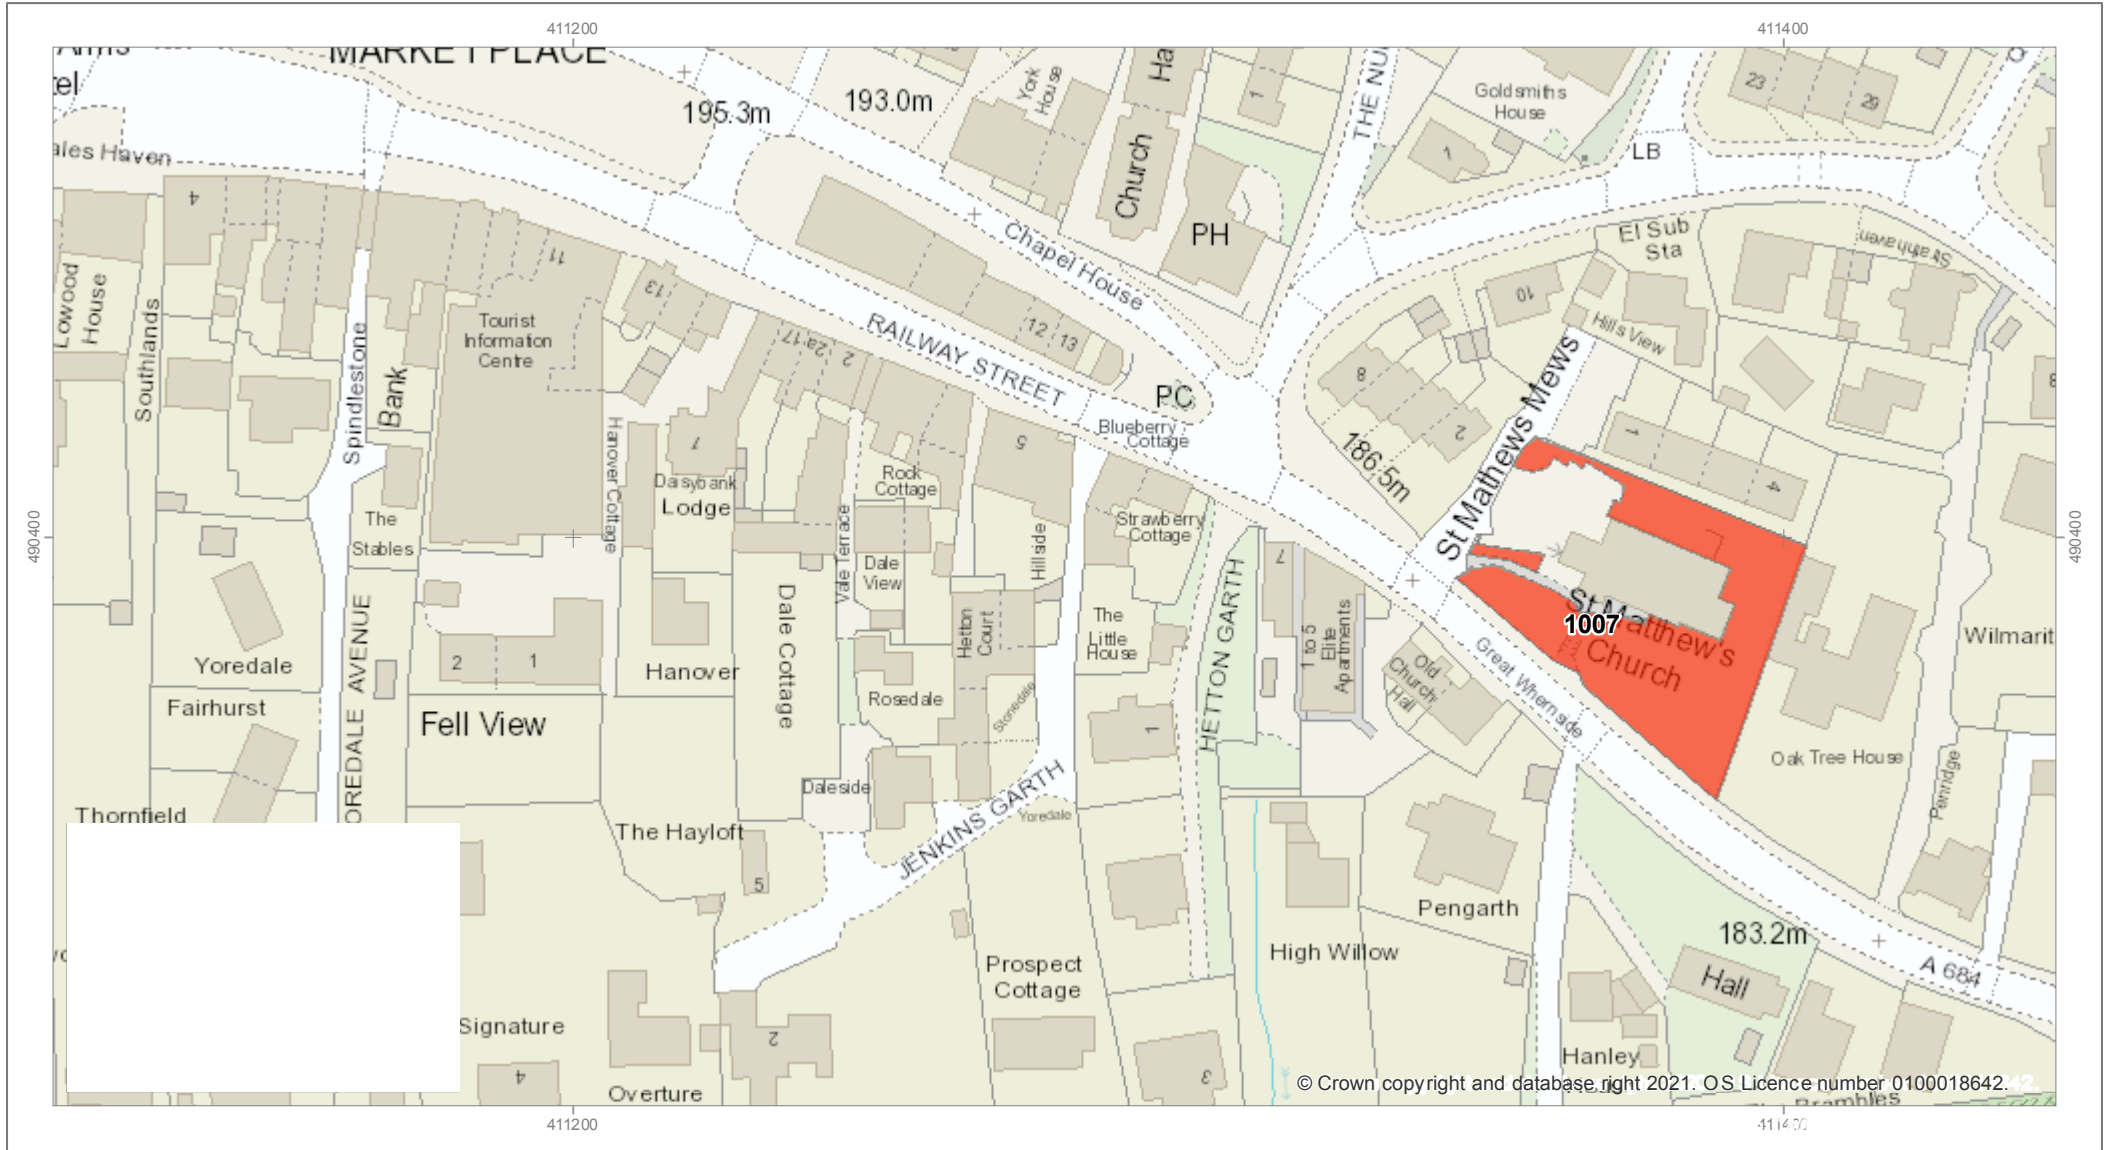

1025 - Chapel Flatts field and Shawl Fields


Scale: 1:2,500

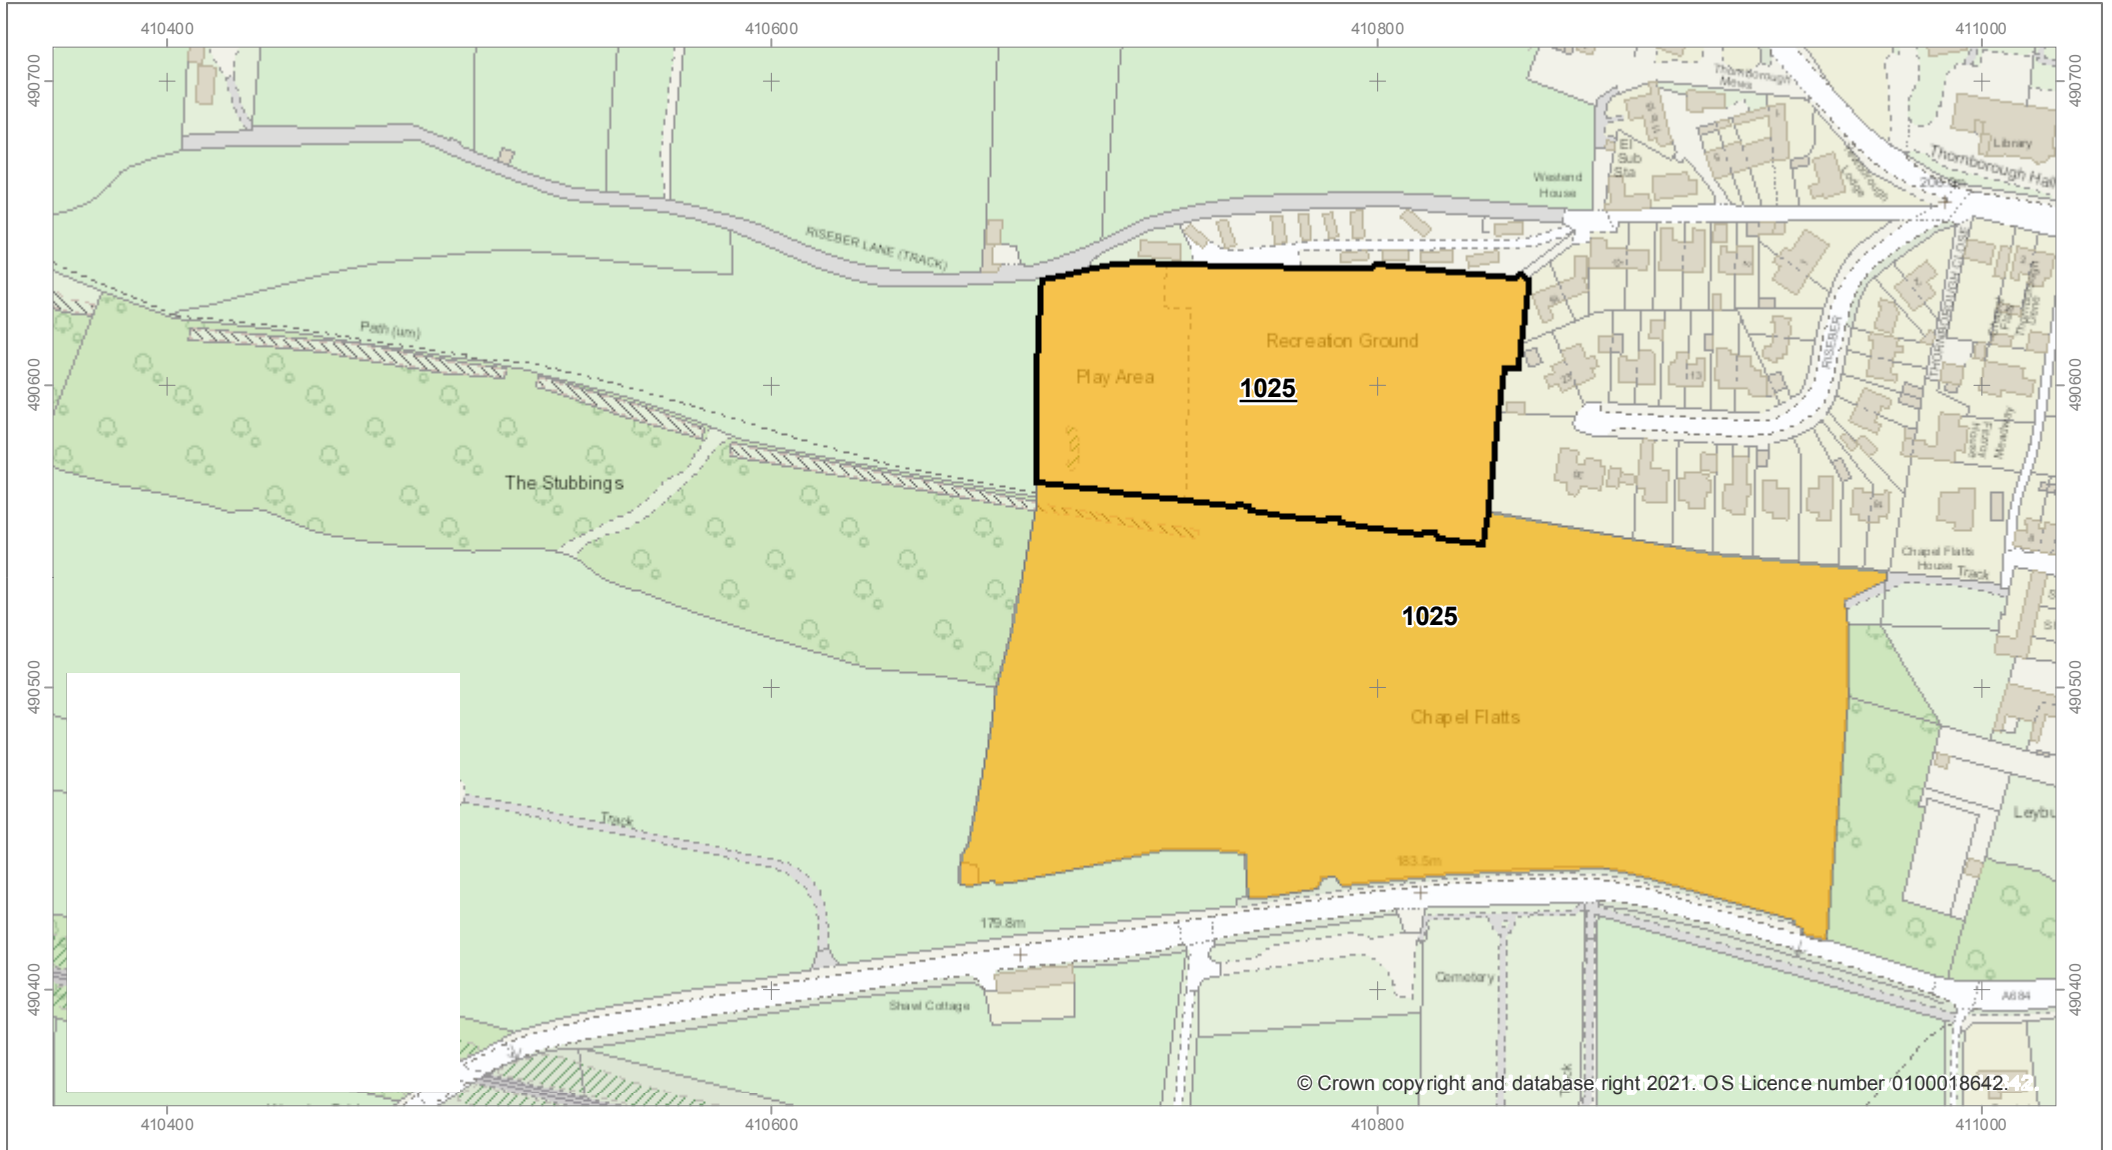

Middleham

Middleham

Scale: 1:5,000

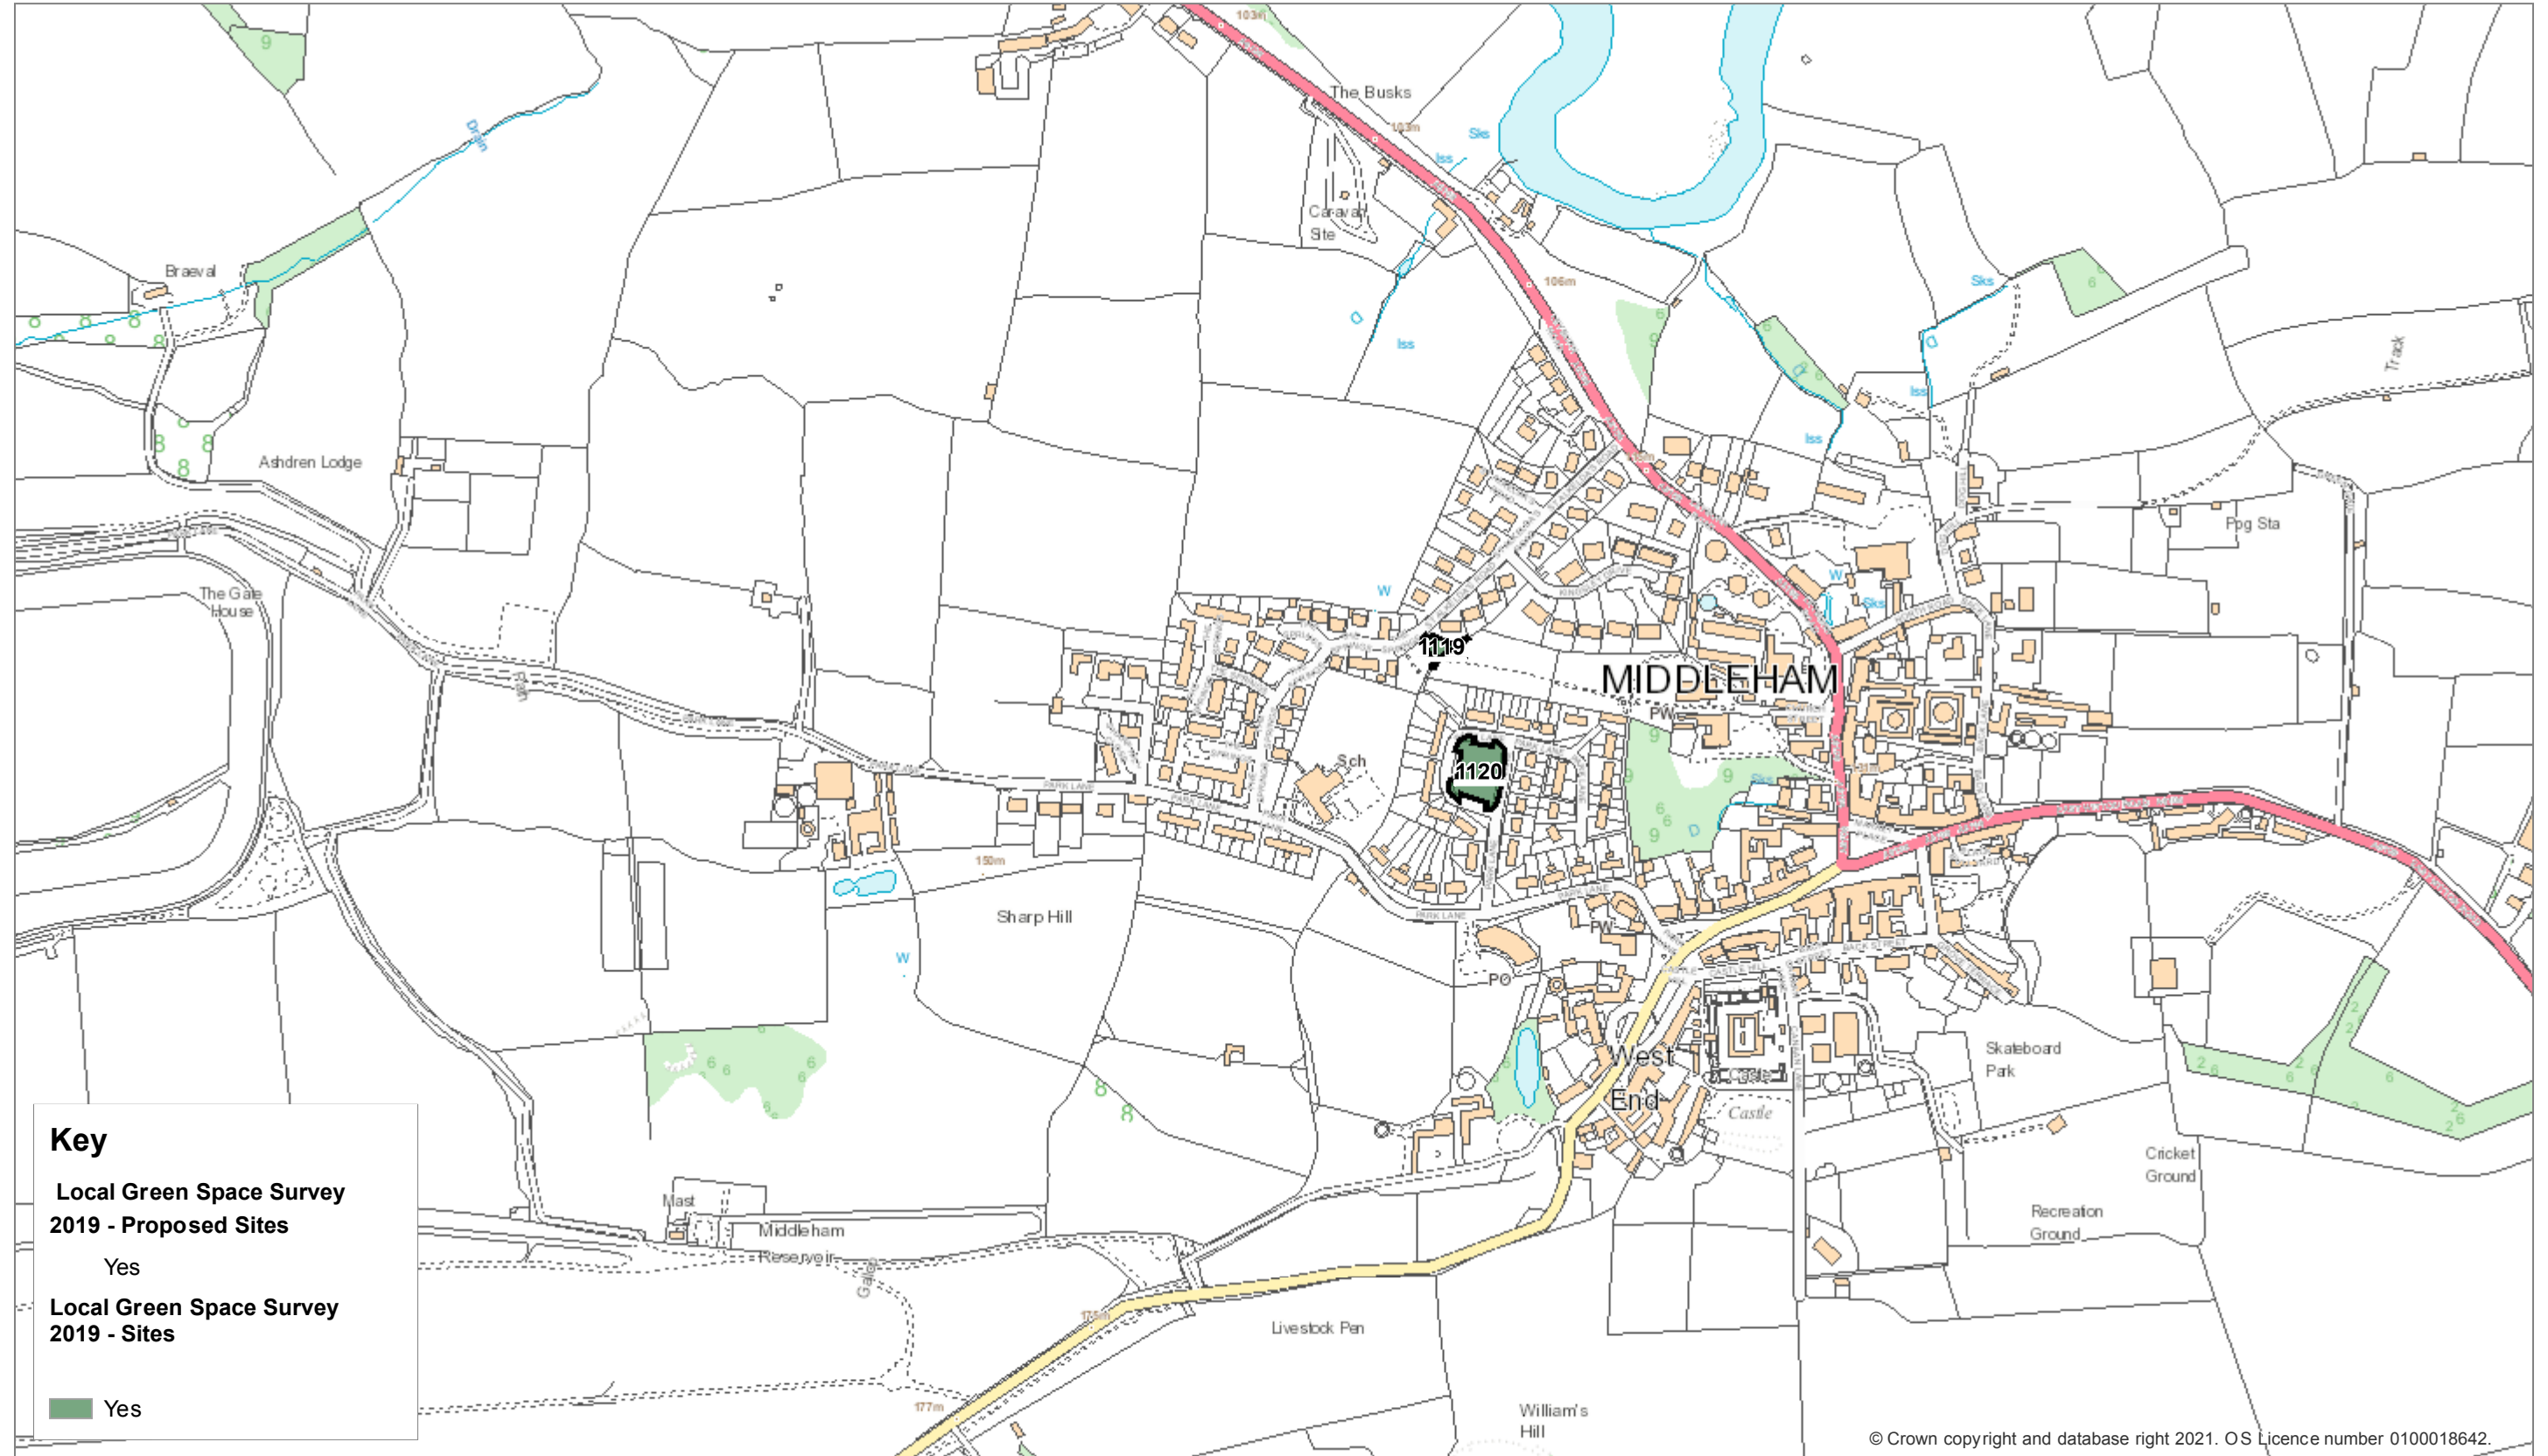


Mercury House, Station Road, Richmond
DL10 4JX. Tel: 01748 829100

Metres 50 0 50 100 150 Metres



1119 - Triangular green space open space south west of 9 St Alkelda's Road

Scale: 1:1,250

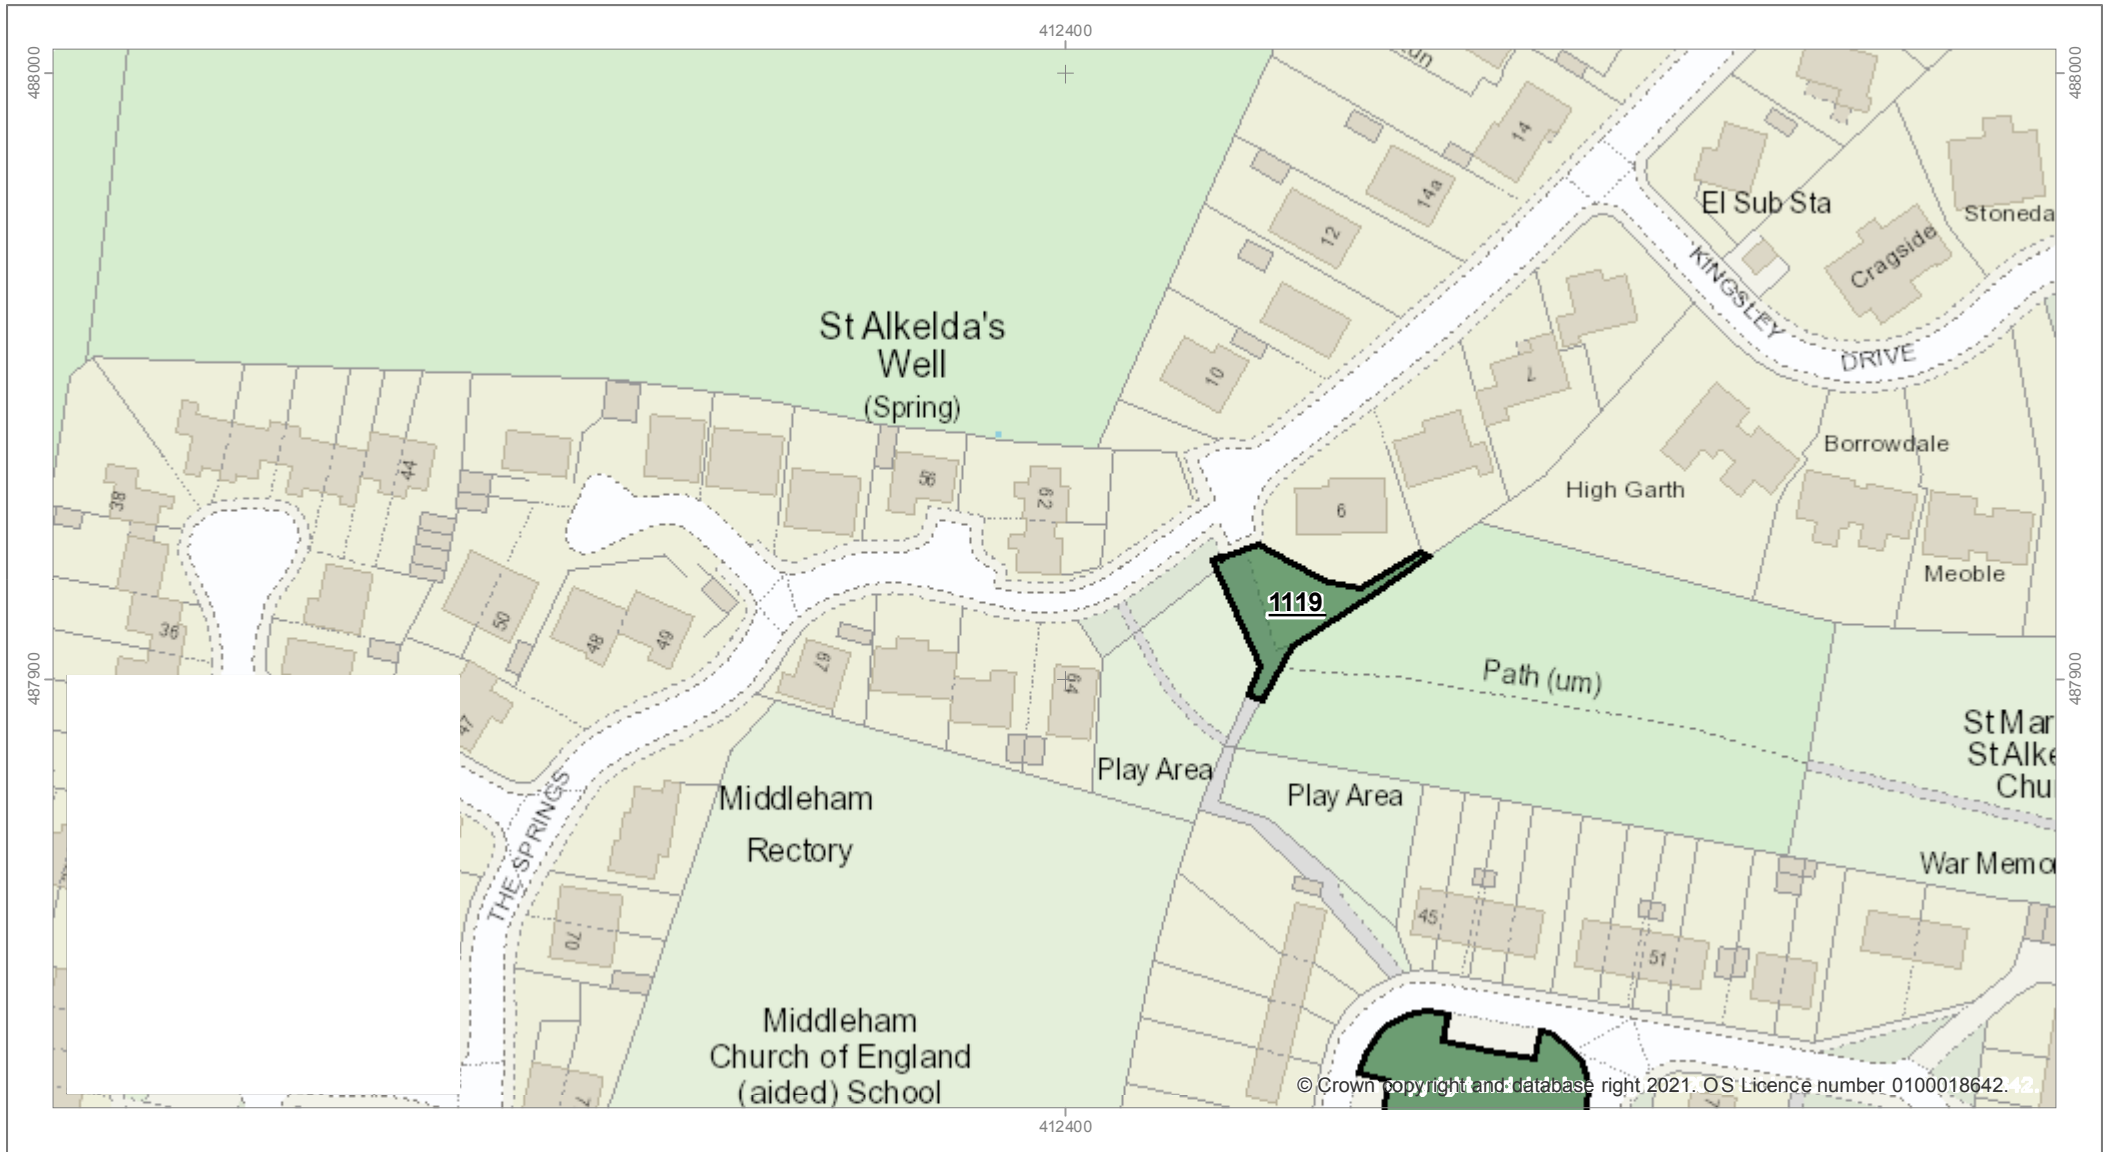


© Crown copyright and database right 2021. OS Licence number 0100018642.42



1120 - Grassed area at Park Lane


Scale: 1:1,250

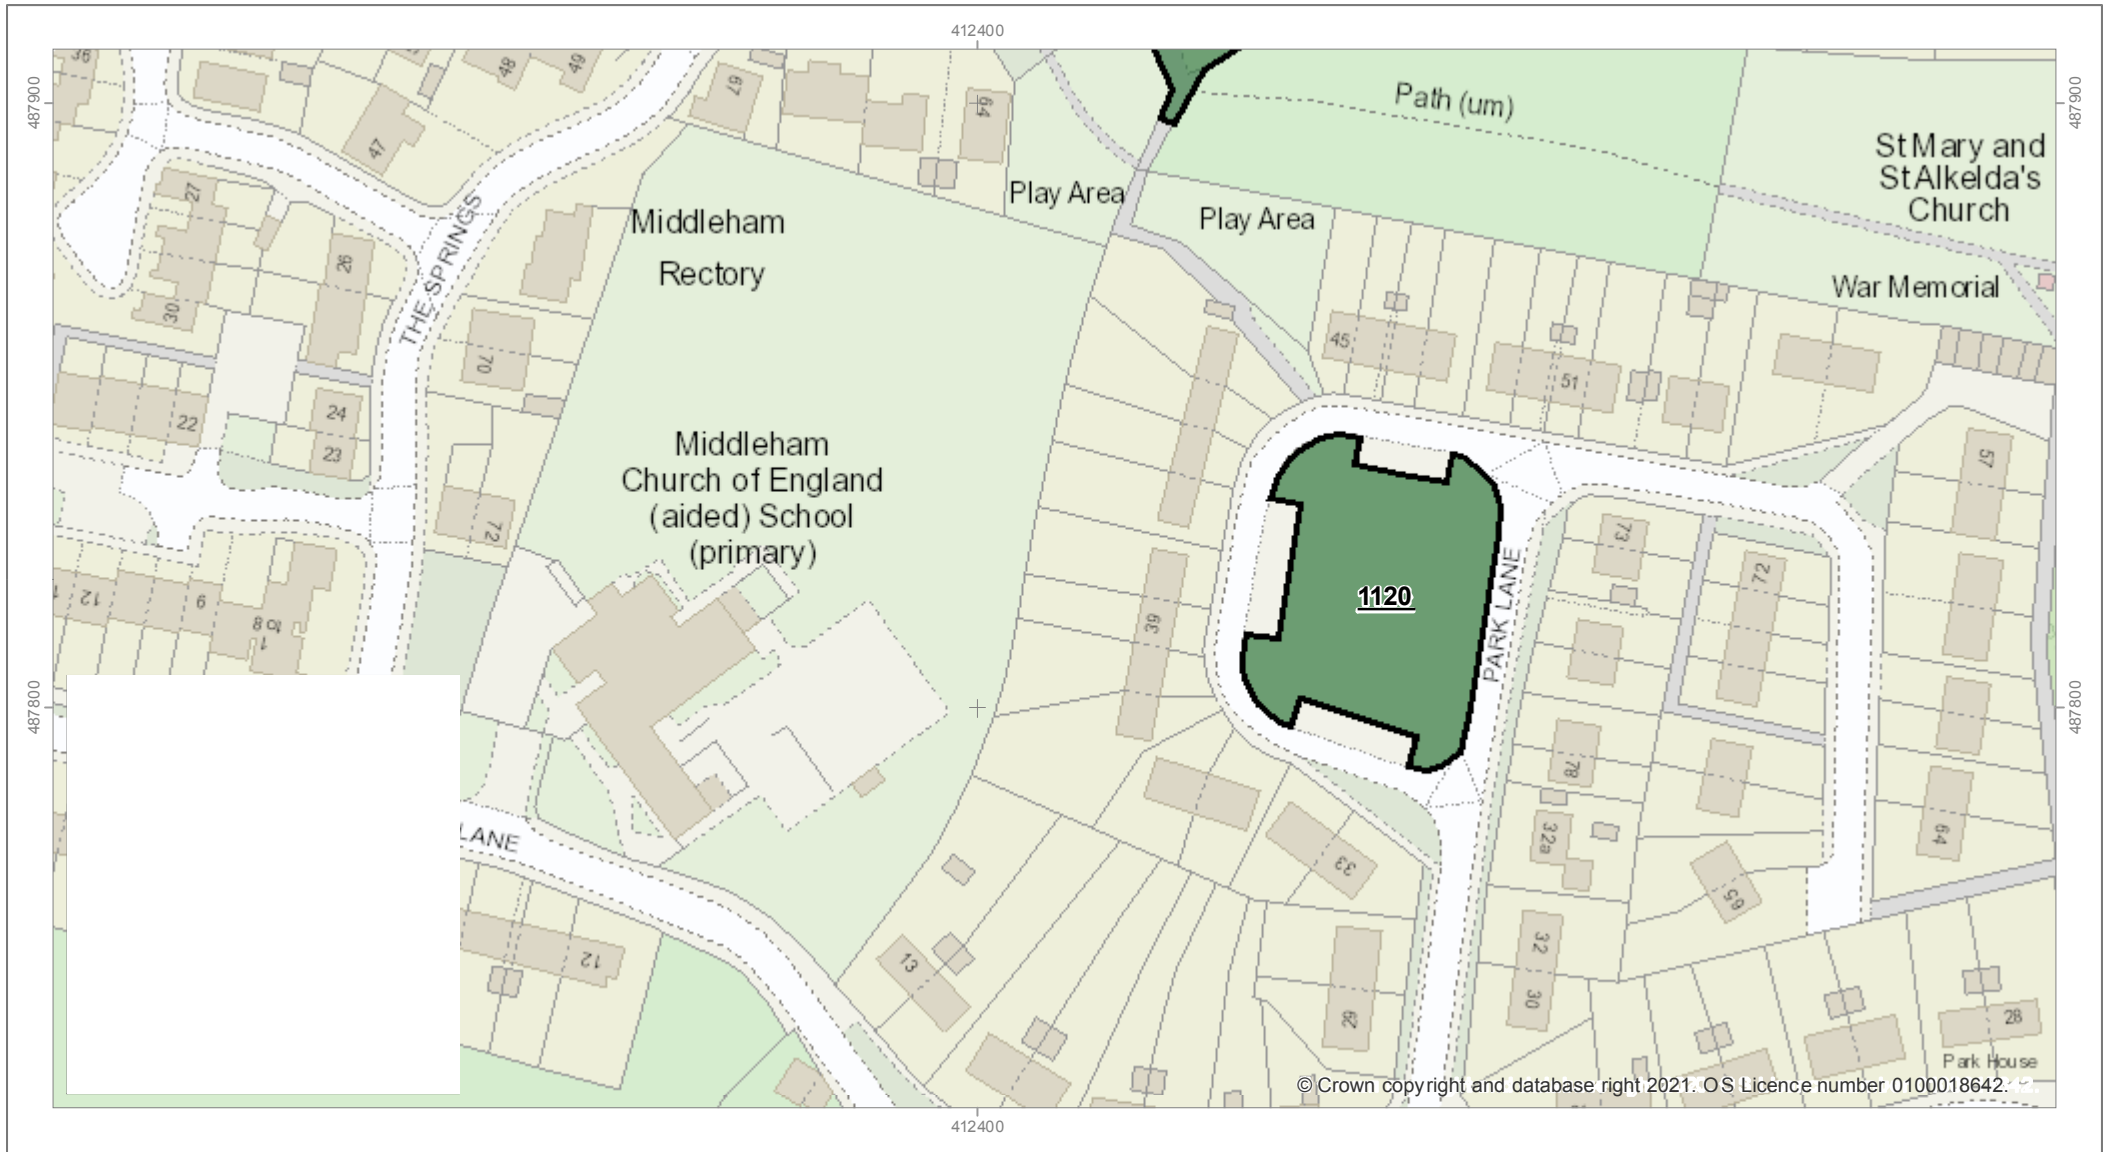


Middleton Tyas

Middleton Tyas

Scale: 1:7,500

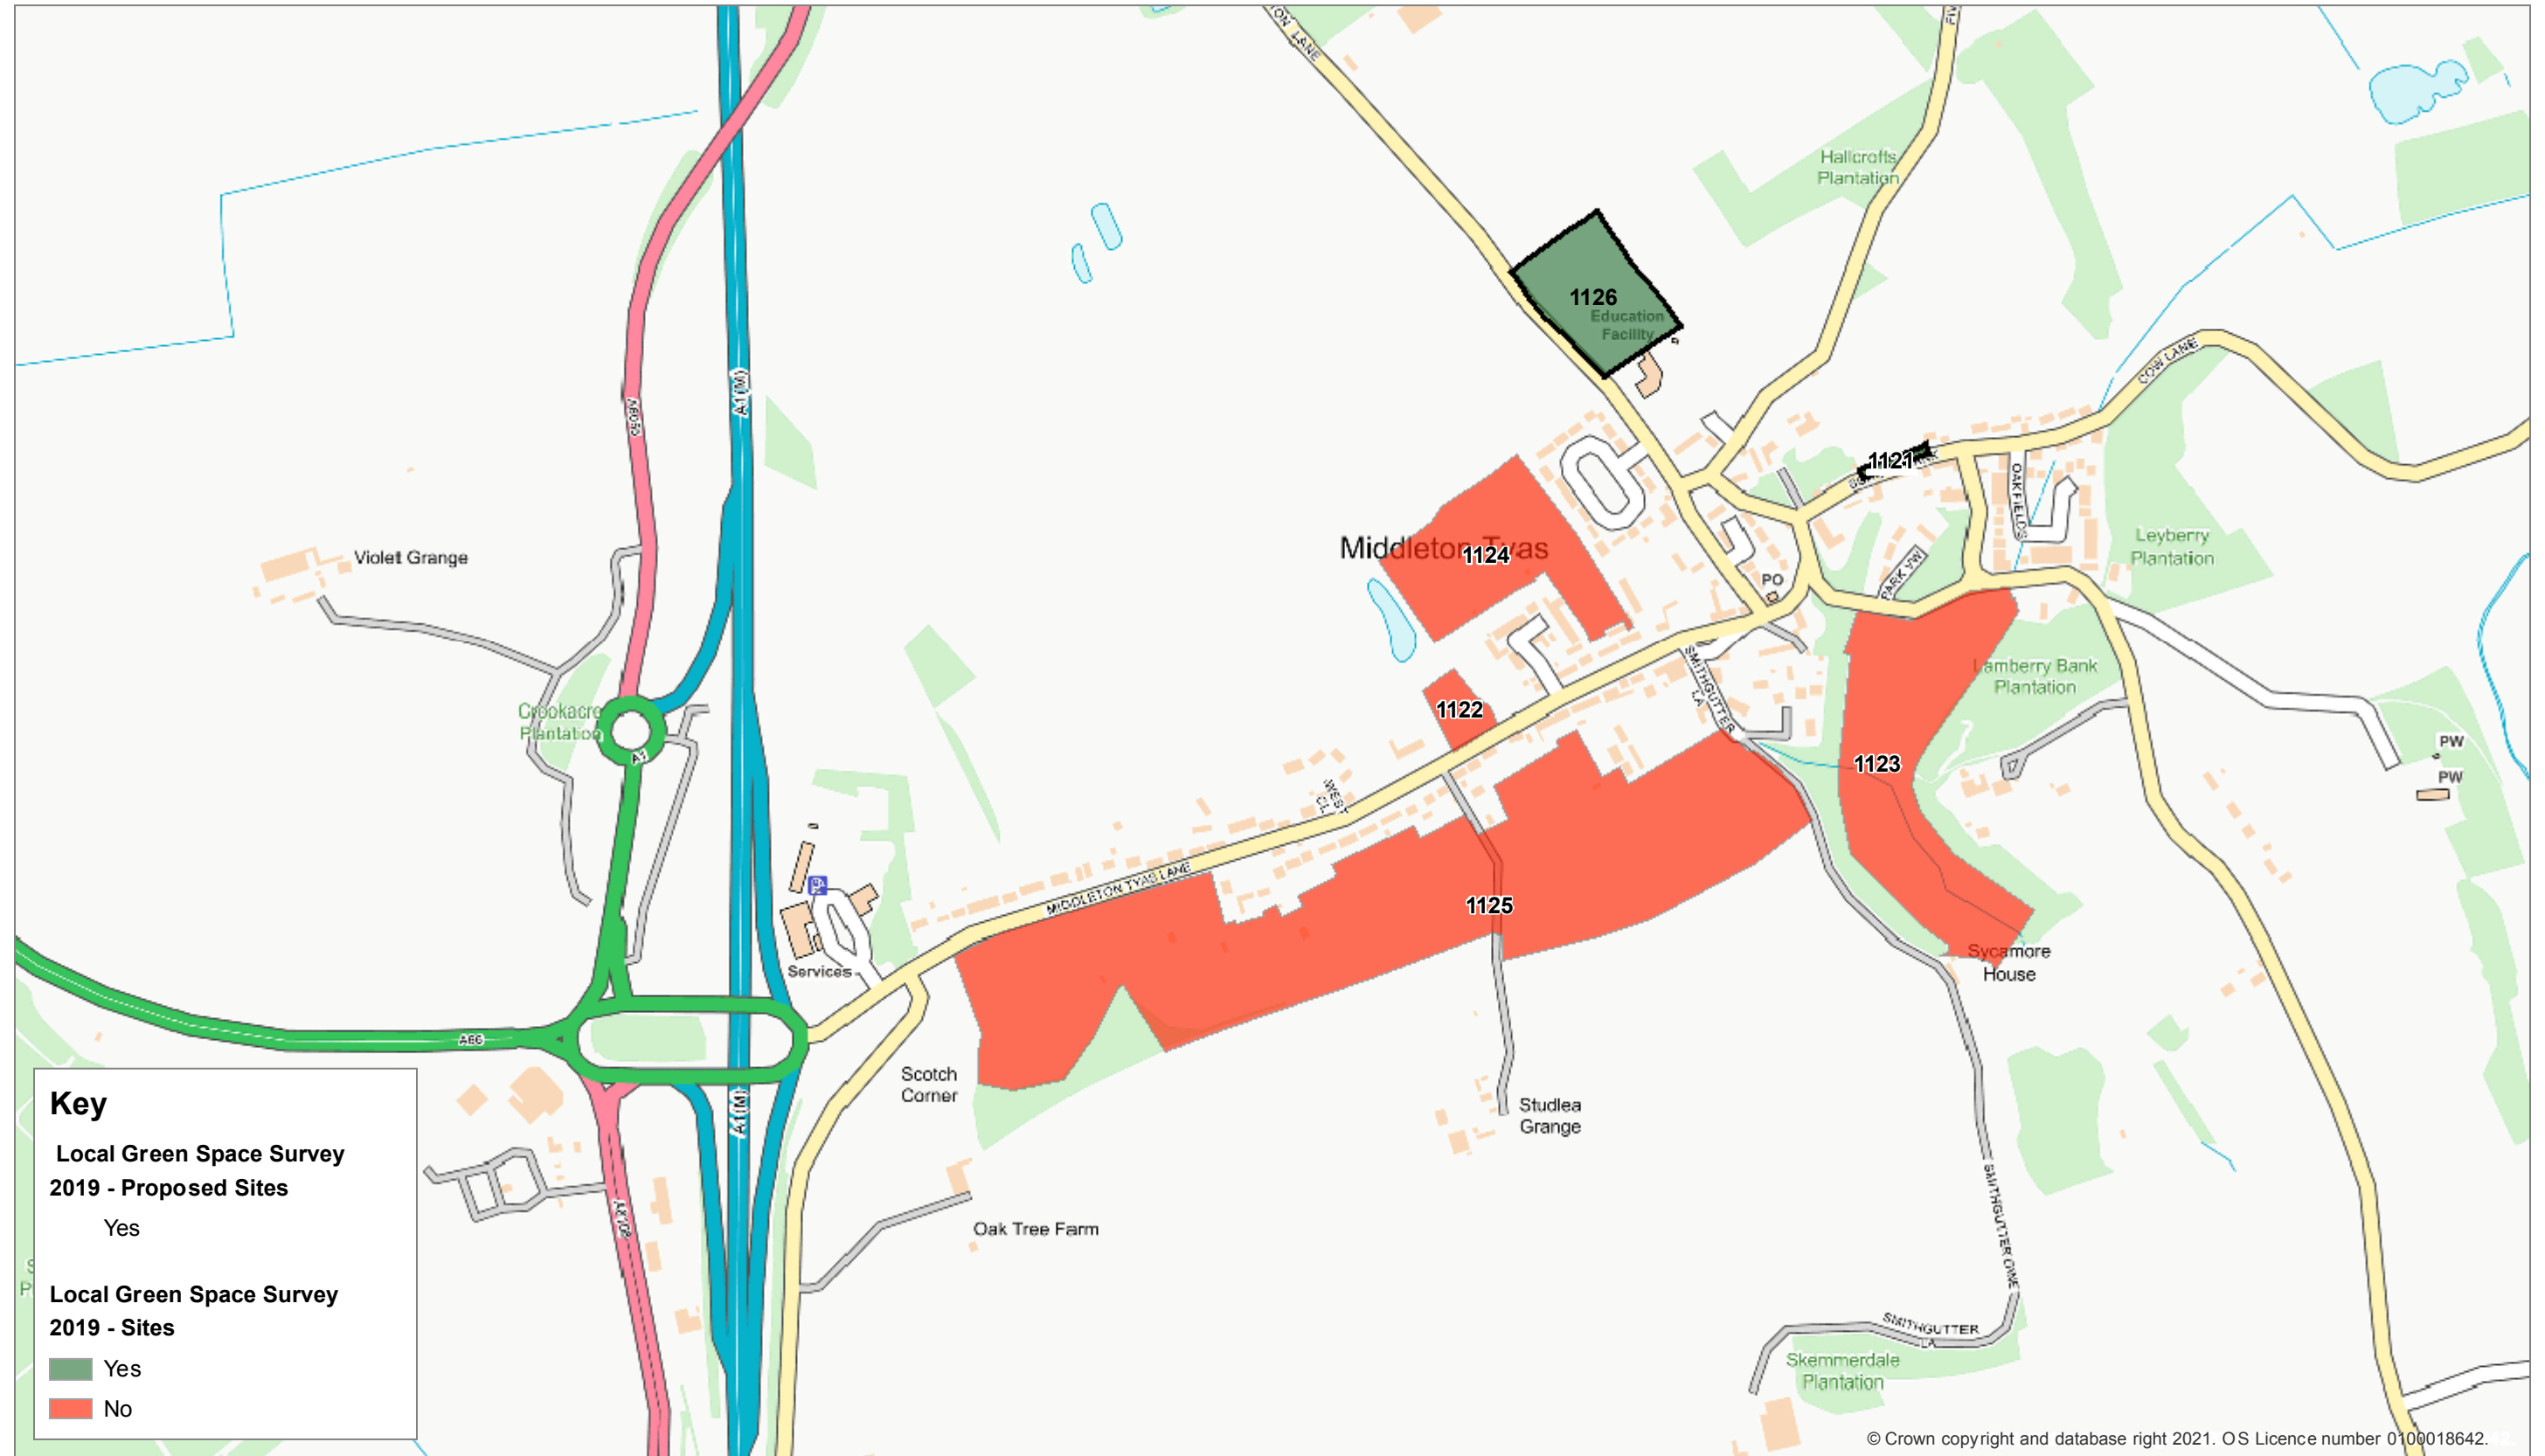

Mercury House, Station Road, Richmond
DL10 4JX. Tel: 01748 829100

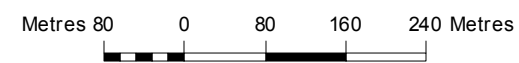


1121 - School Bank

Scale: 1:1,250



1122 - Field between Rose Hill and Village Farm, Main Street

Scale: 1:2,500

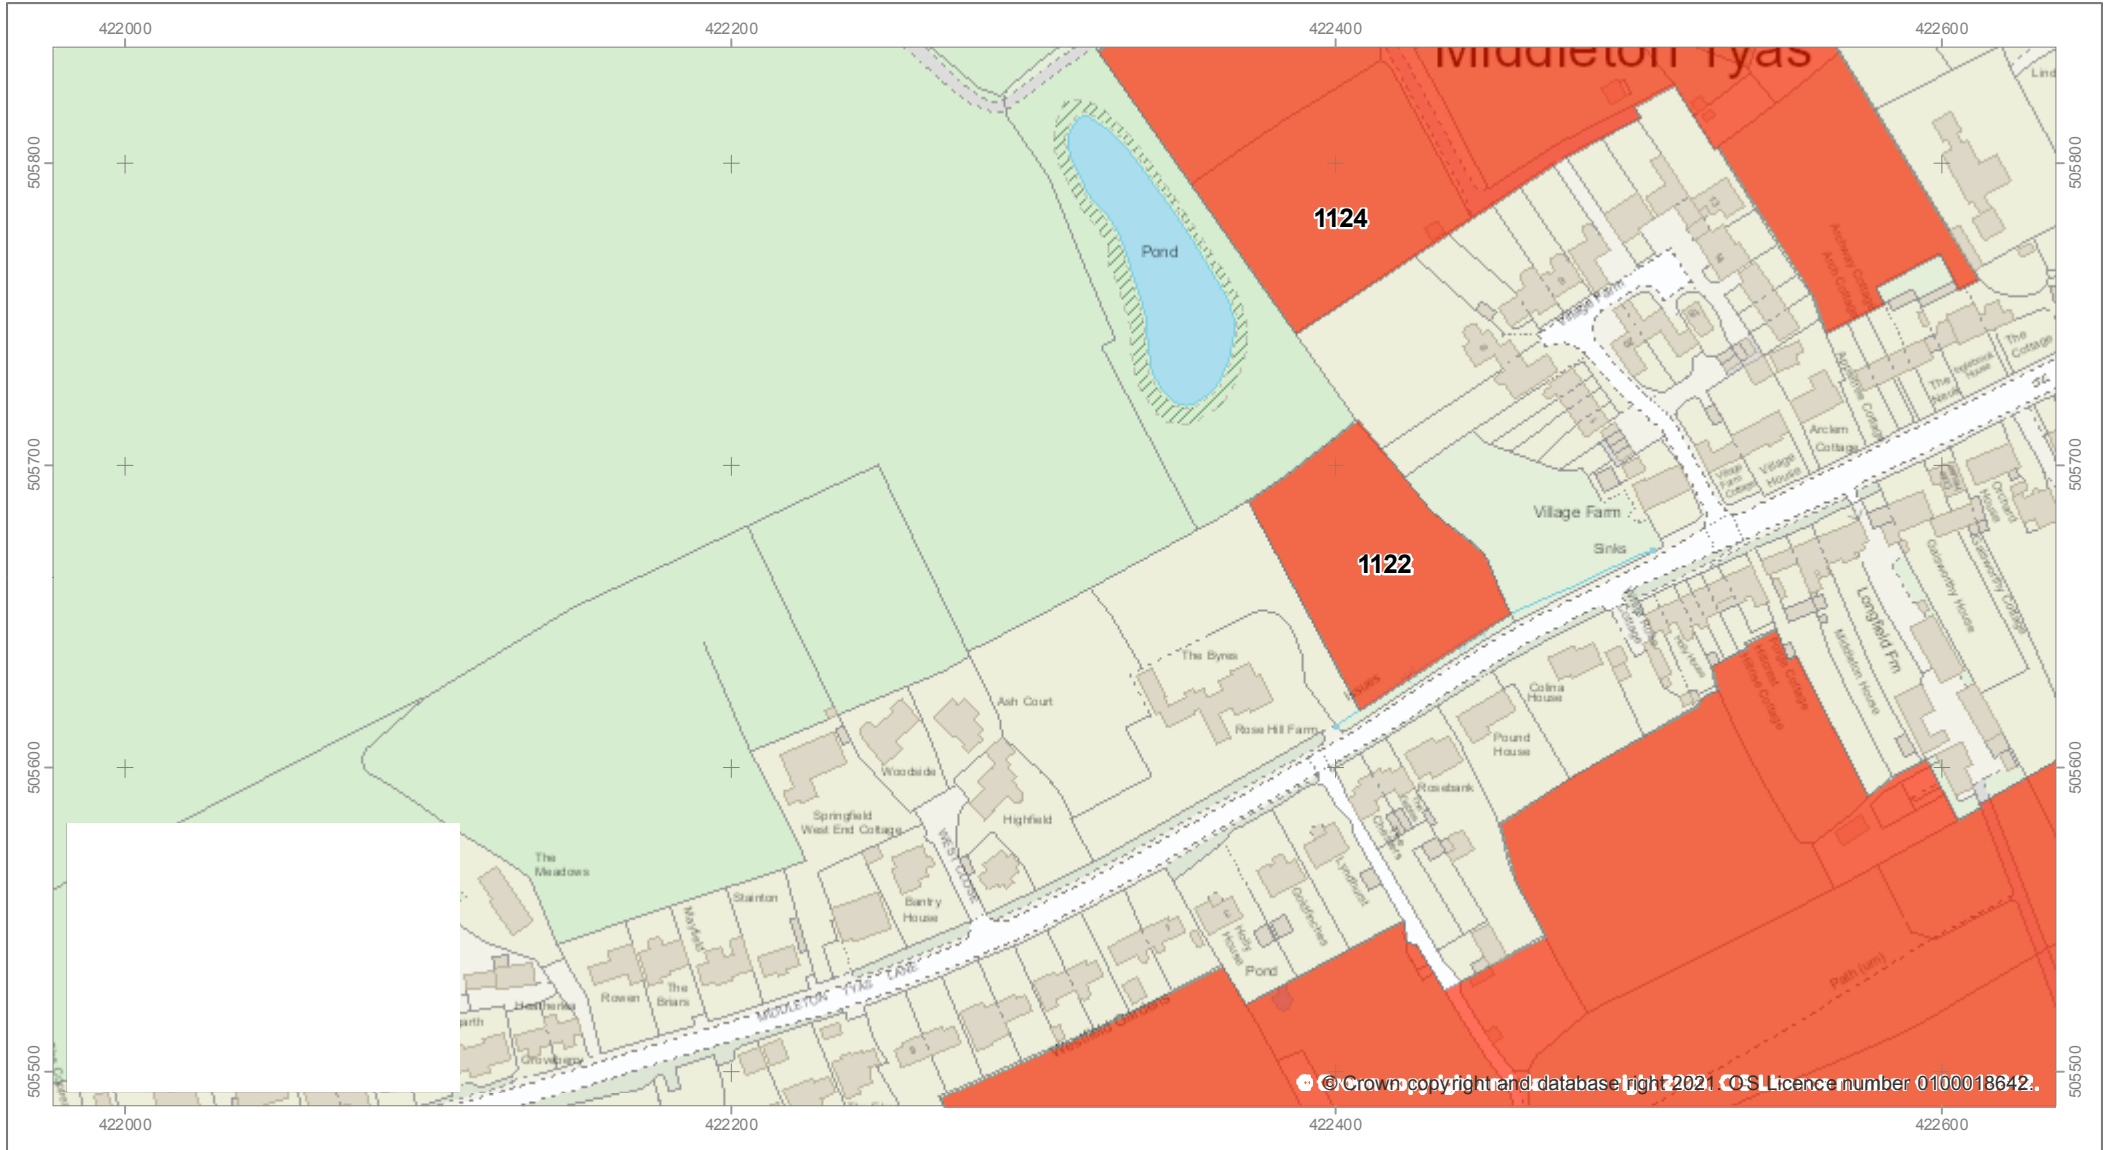


Mercury House, Station Road,
DL10 4JX

Metres 30 15 0 30 60 90 Metres




1123 - Cow Park, Moulton Road

Scale: 1:5,000

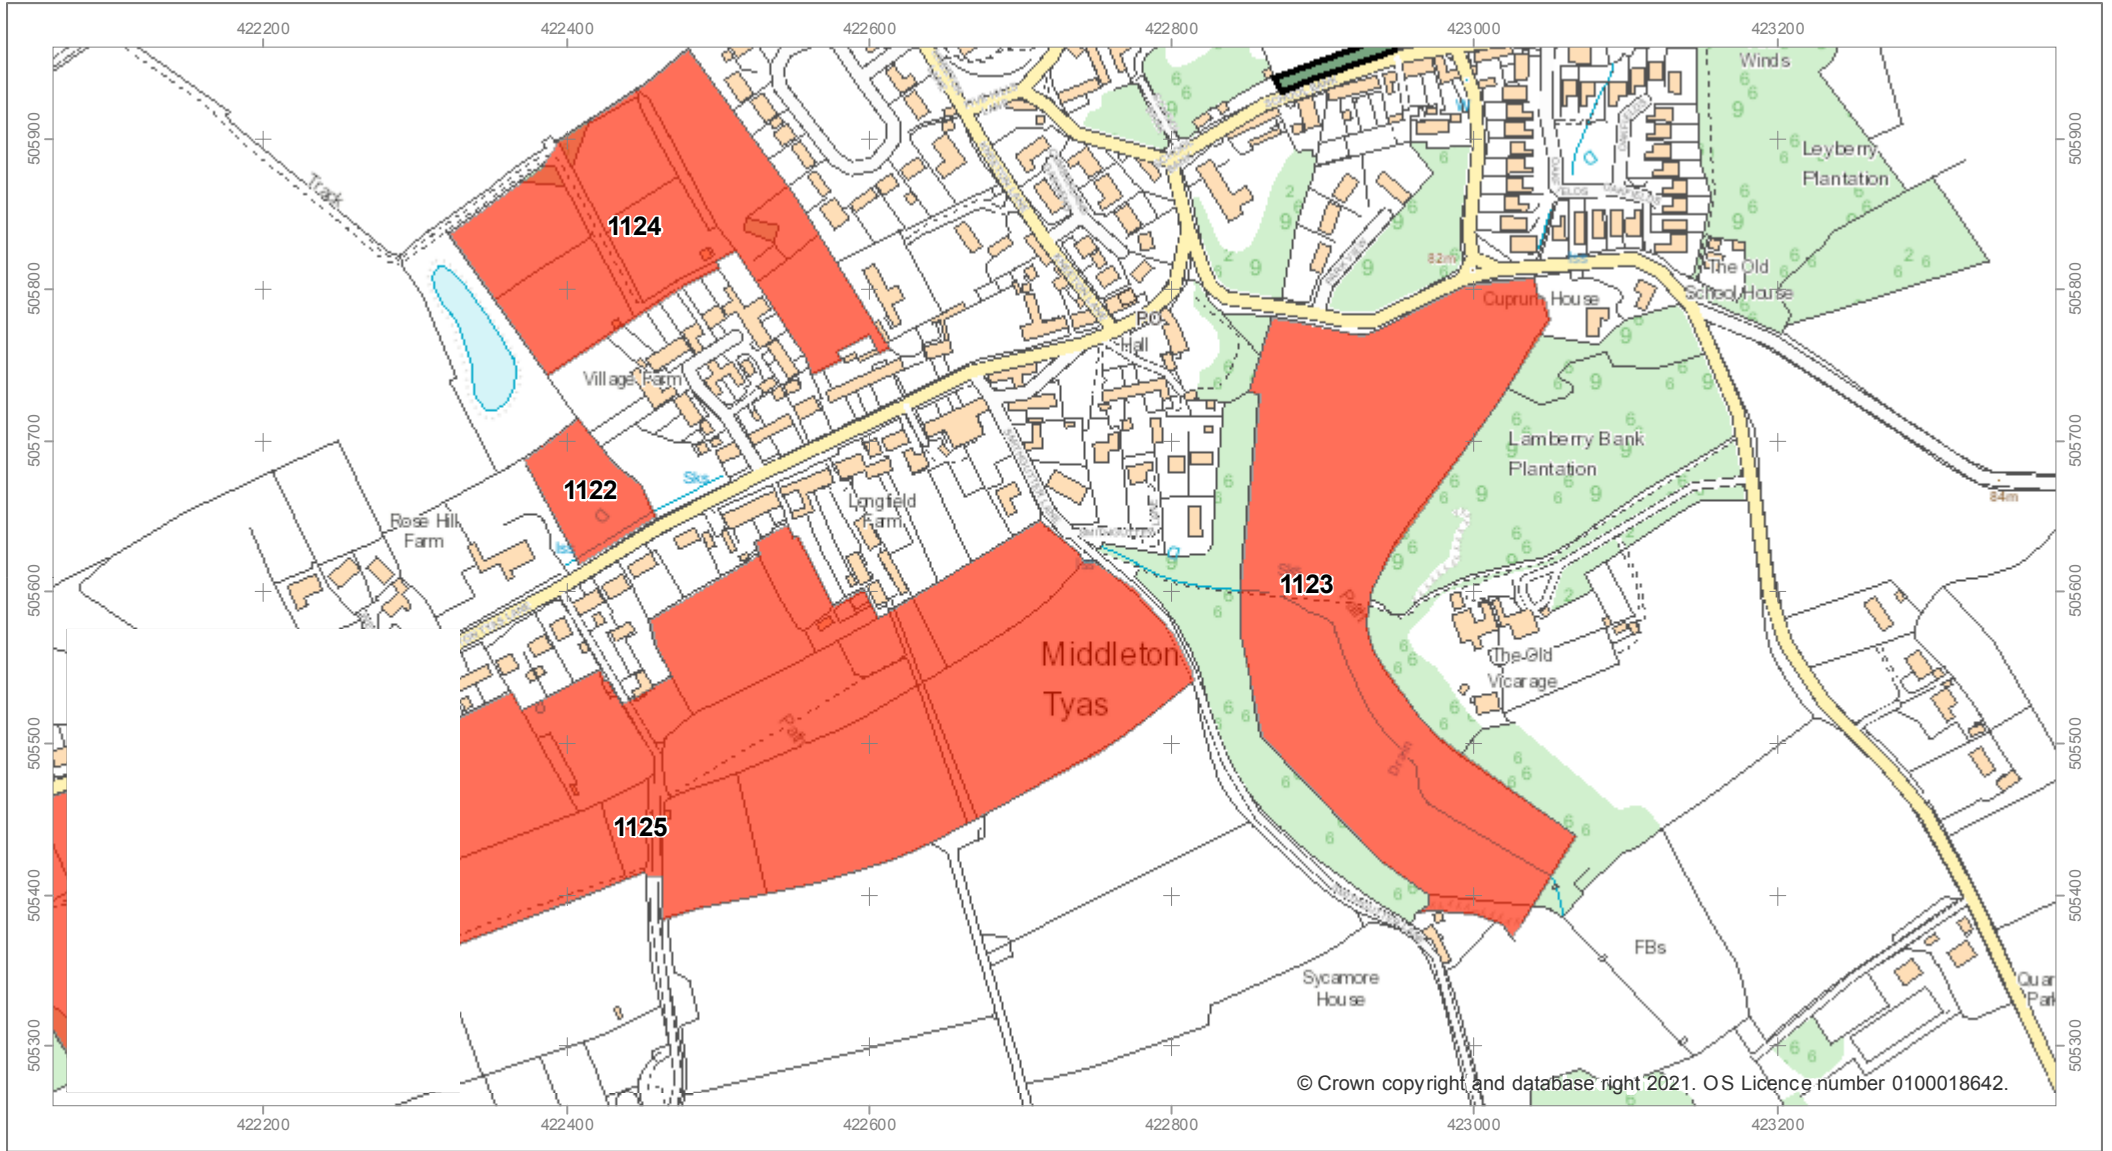


1124 - Land North of Village Farm

Scale: 1:2,500

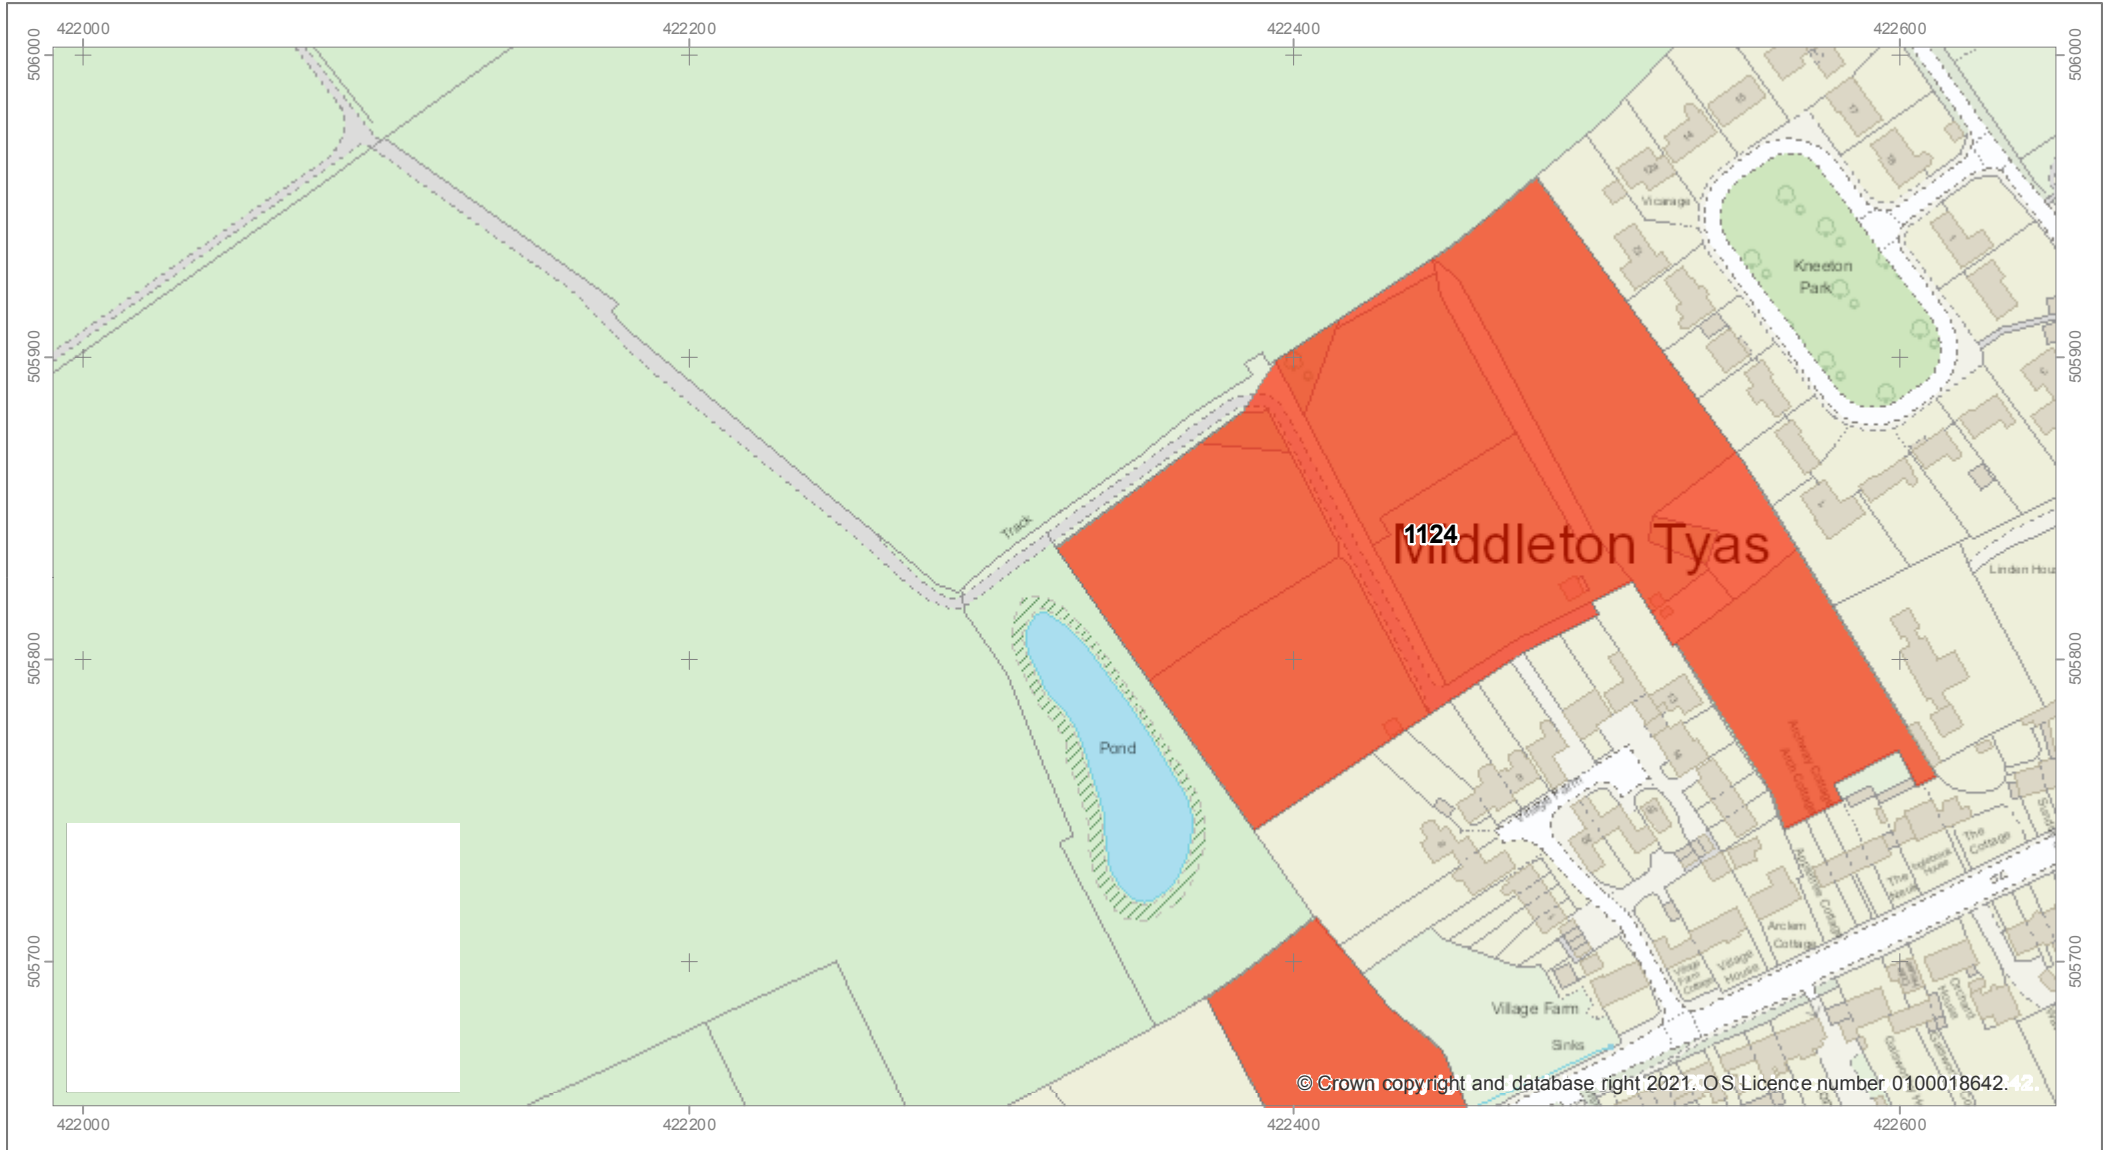

1125 - Land South of Middleton Tyas Lane

Scale: 1:5,000

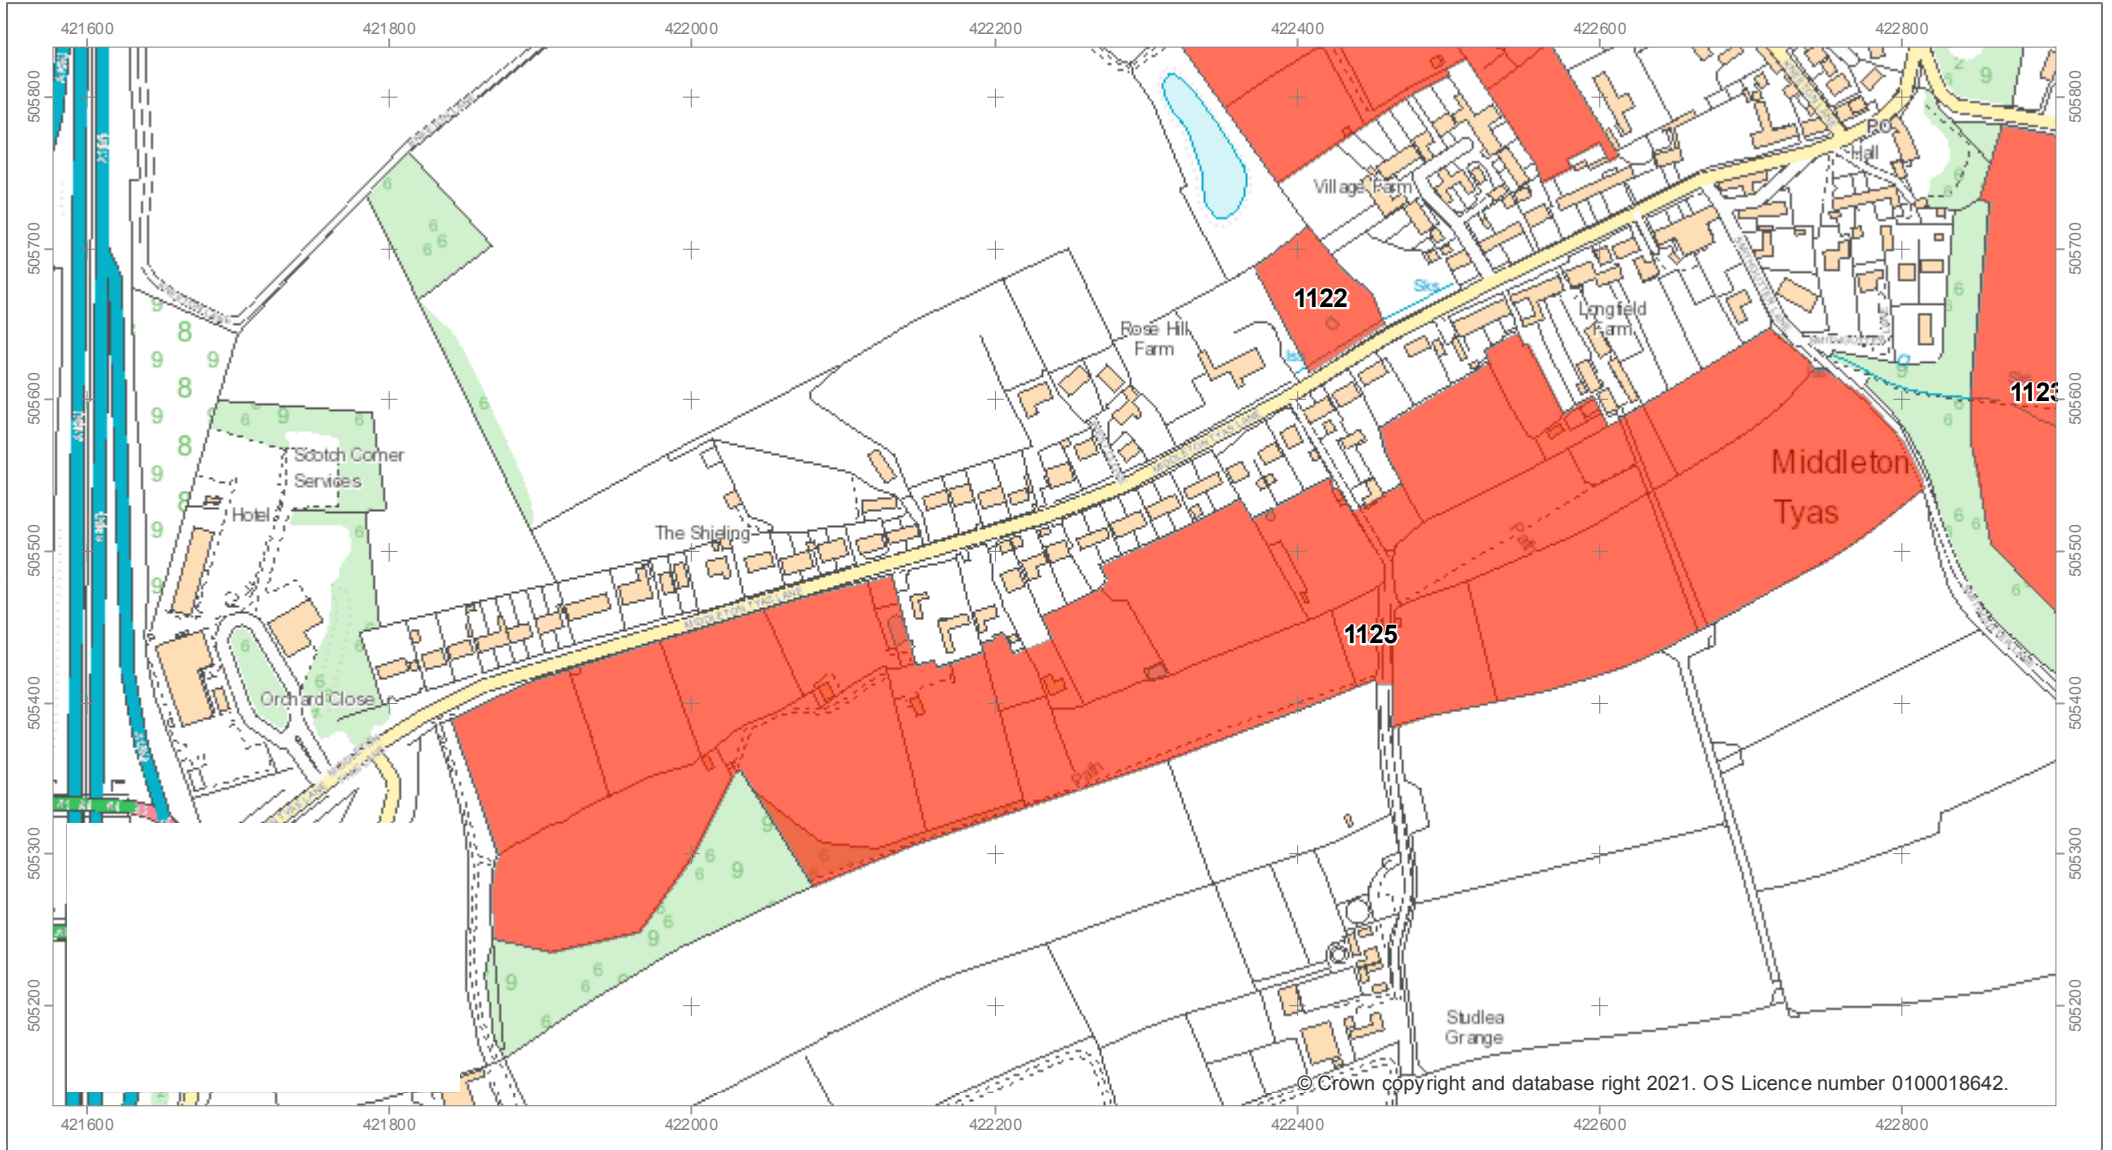

1126 - Recreation Ground and Play Area

Scale: 1:2,500

