

**Melsonby**






Scale: 1:2,200


# Development Limits Review

Aldbrough St John

North Richmondshire

-  Proposed Development Limits 2019
-  Development Limit Boundaries

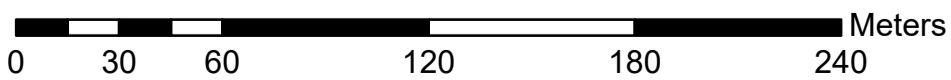

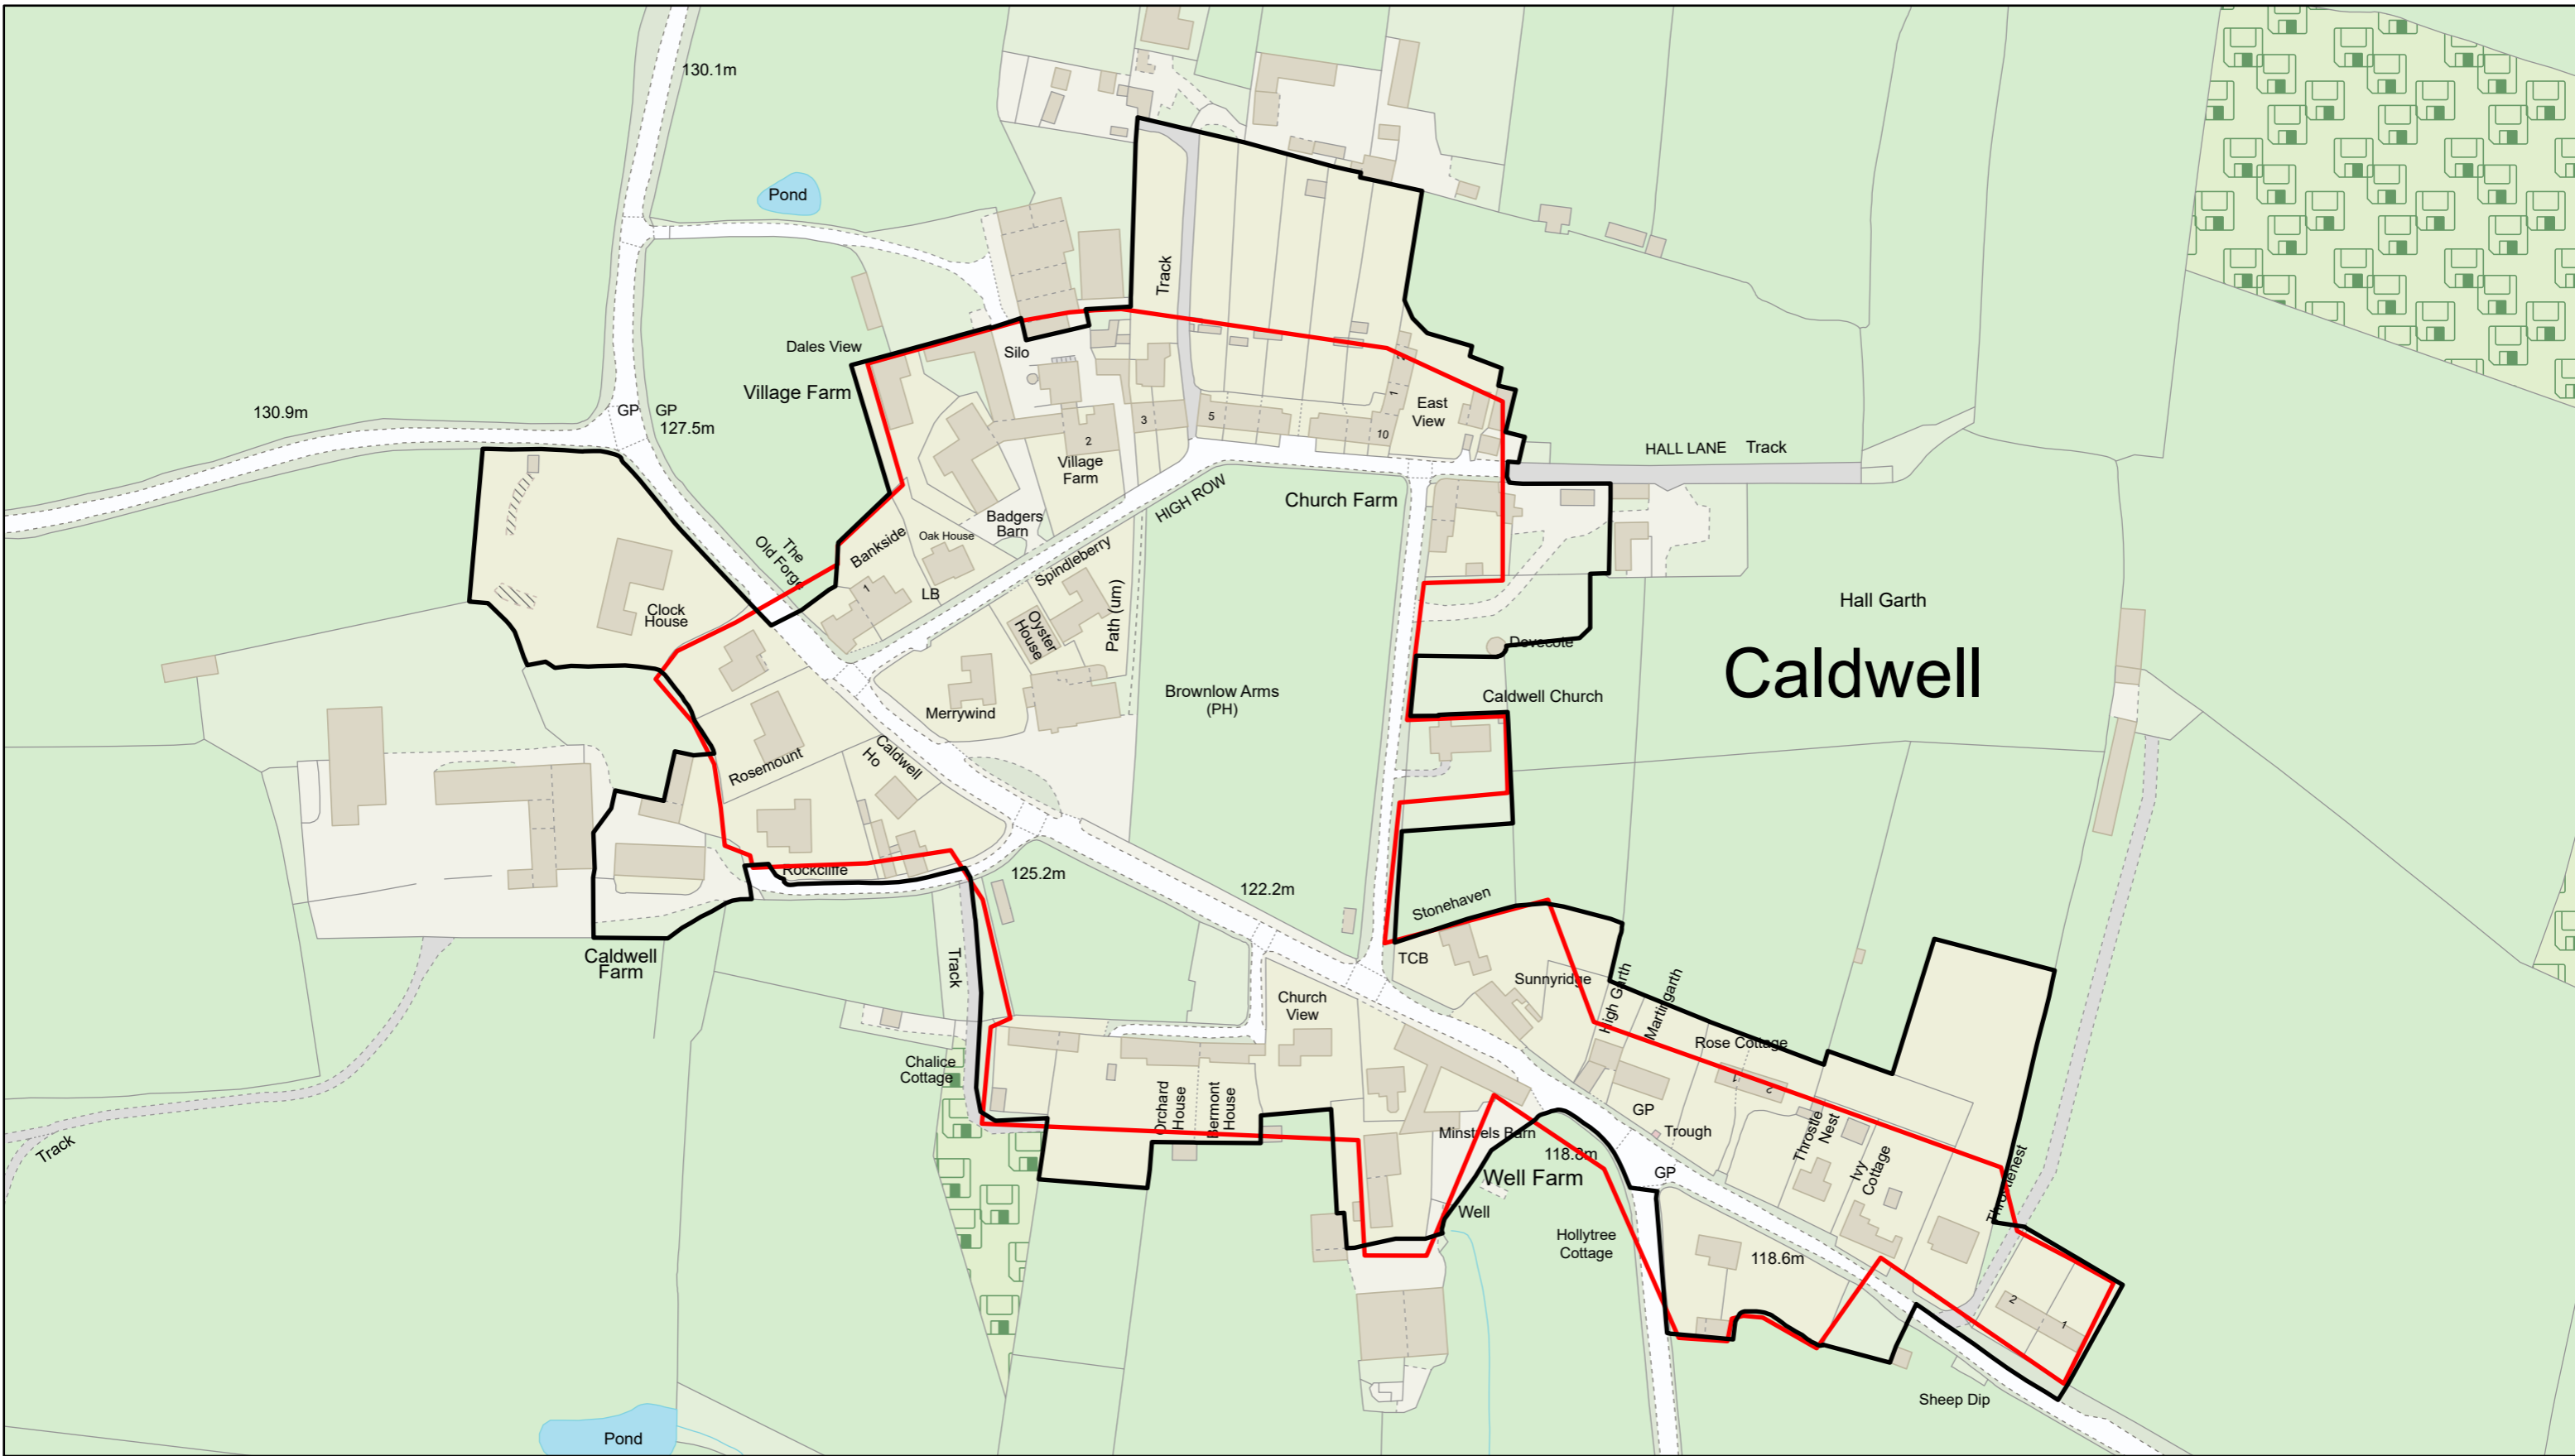


# Development Limits Review

Caldwell

North Richmondshire

Scale: 1:1,700

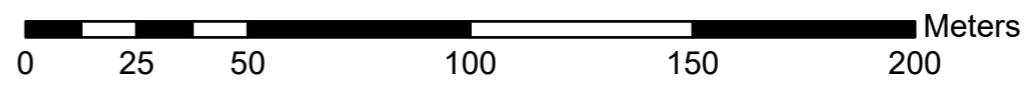

- Proposed Development Limits 2019
- Development Limit Boundaries








# Development Limits Review

East Layton

North Richmondshire


Scale: 1:2,100

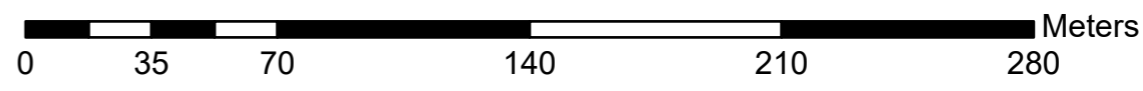

- Proposed Development Limits 2019
- Development Limit Boundaries



REPRODUCED BY PERMISSION OF ORDNANCE SURVEY ON BEHALF OF HMSO. © CROWN COPYRIGHT AND DATABASE RIGHT 2019. LICENSE NUMBER 0100018642.

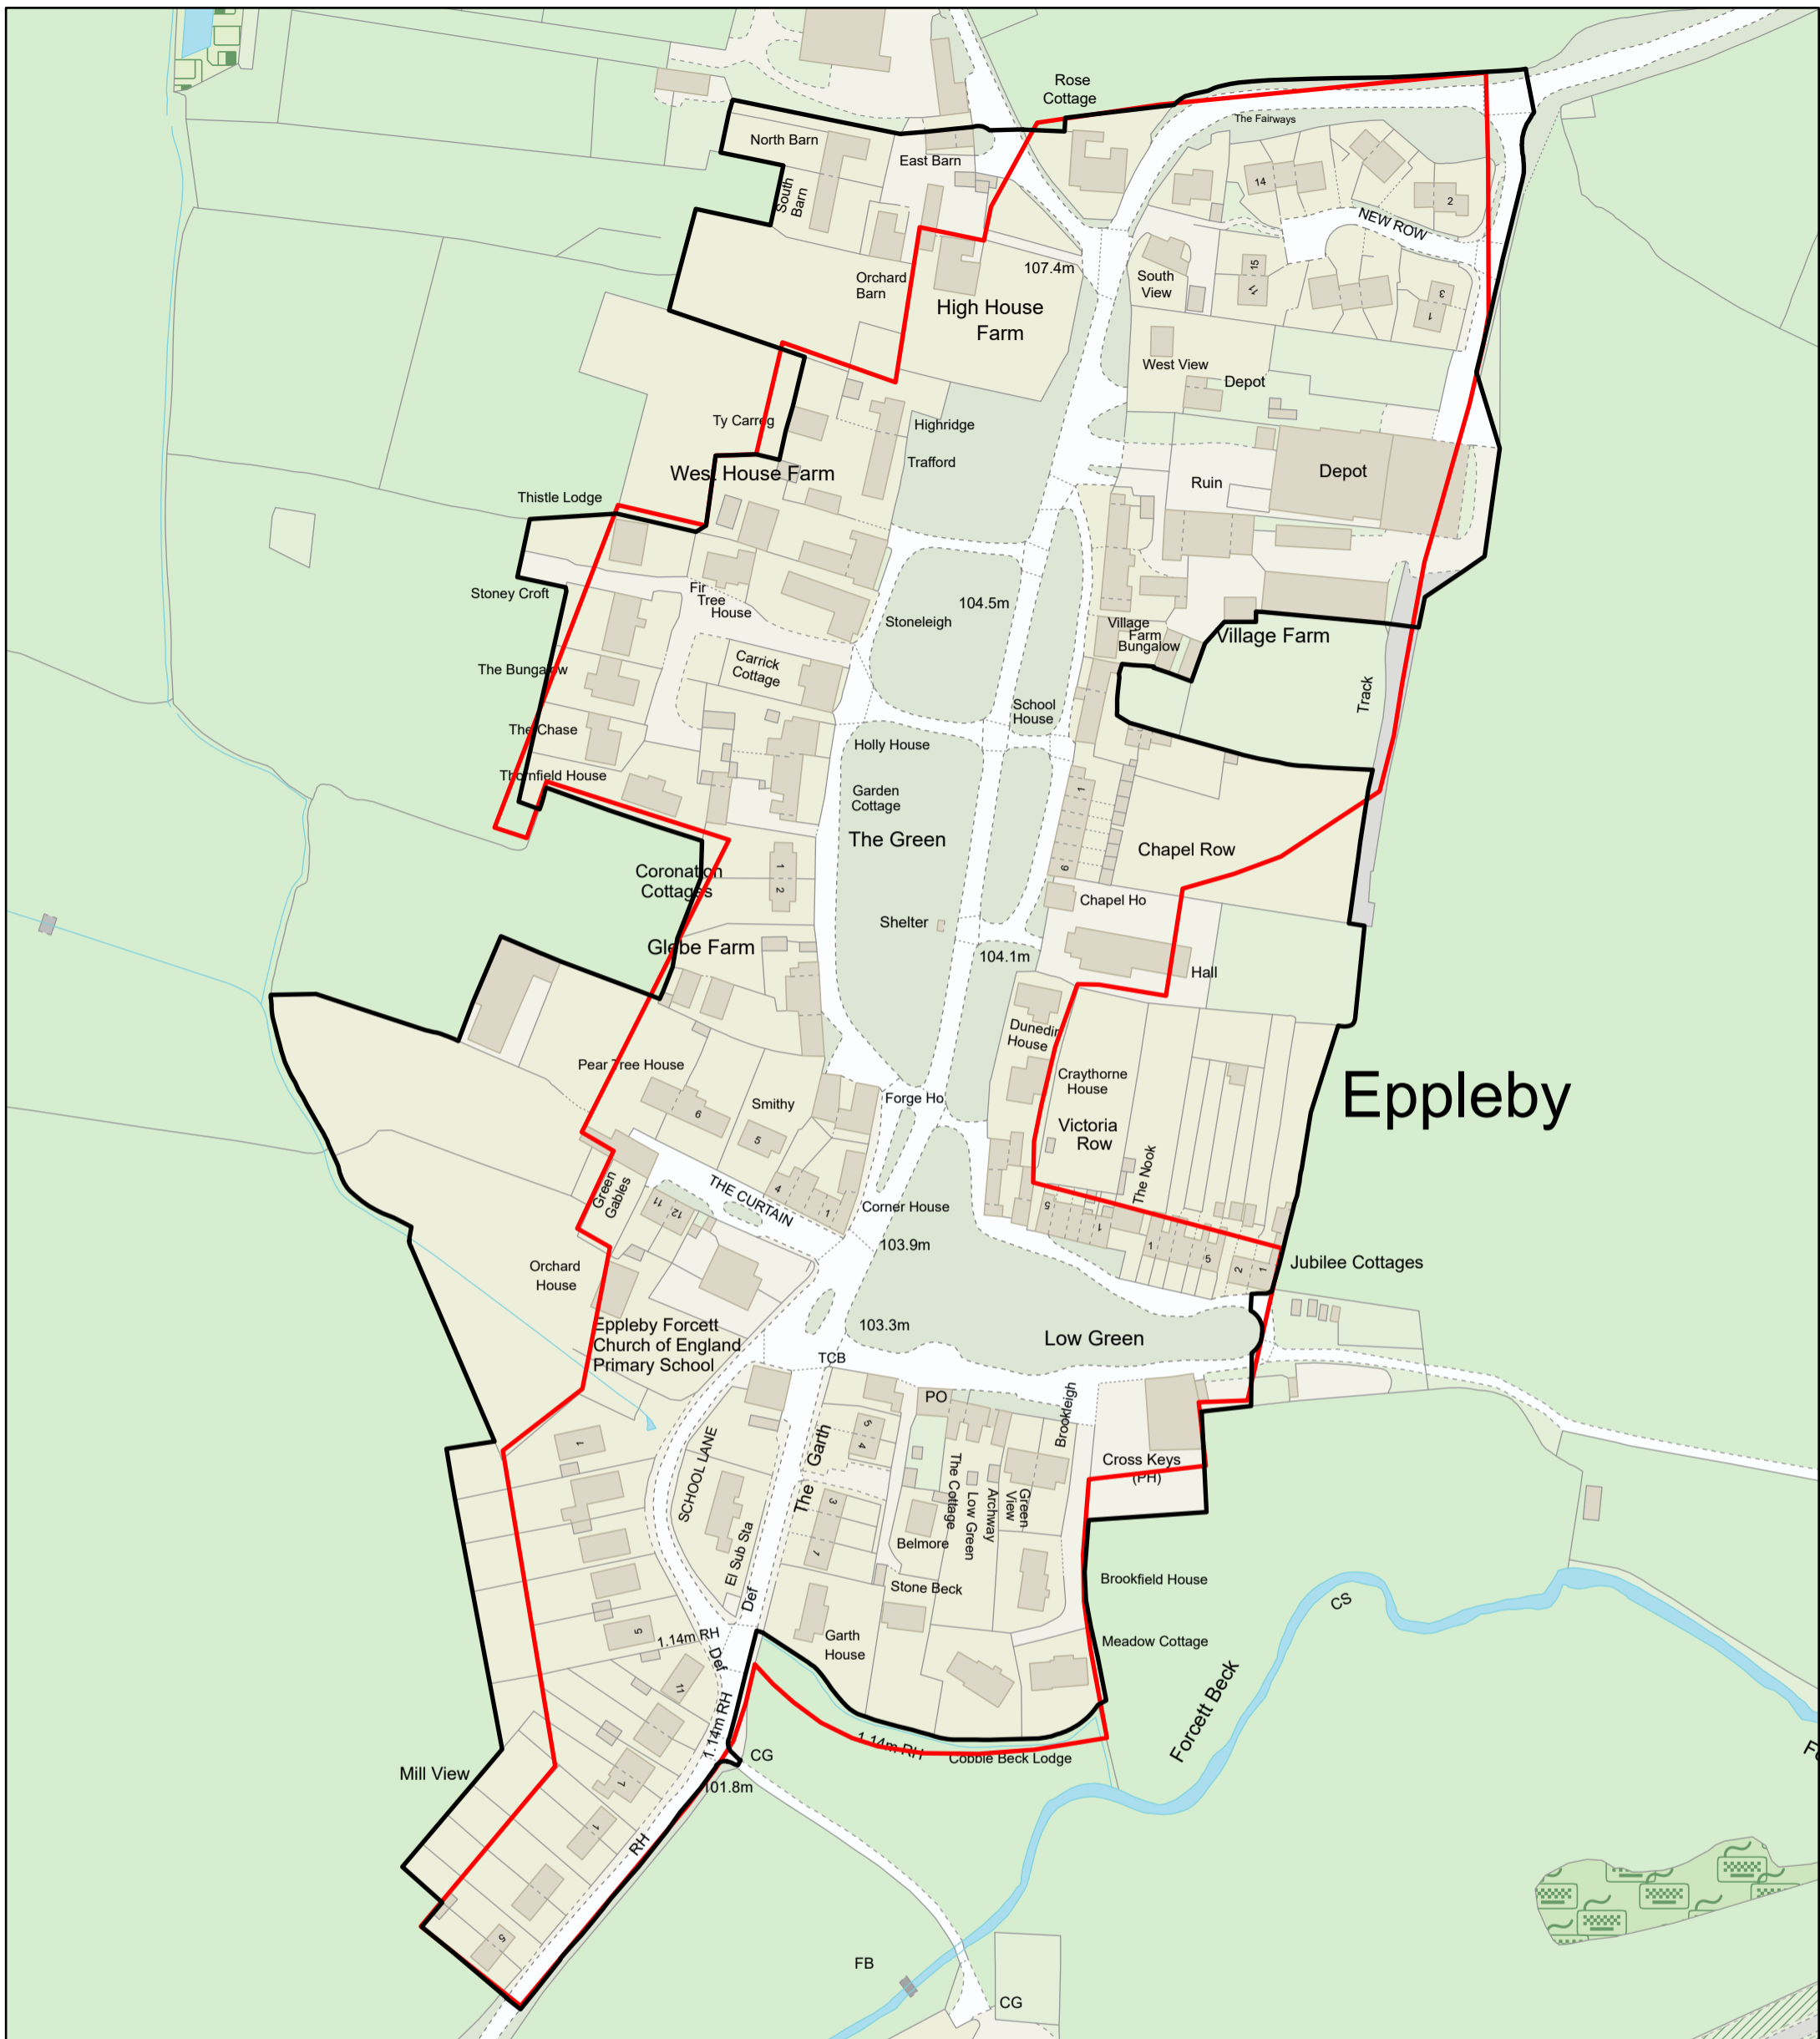




Scale: 1:1,850


# Development Limits Review

Eppleby

North Richmondshire

-  Proposed Development Limits 2019
-  Development Limit Boundaries

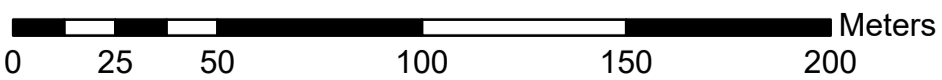

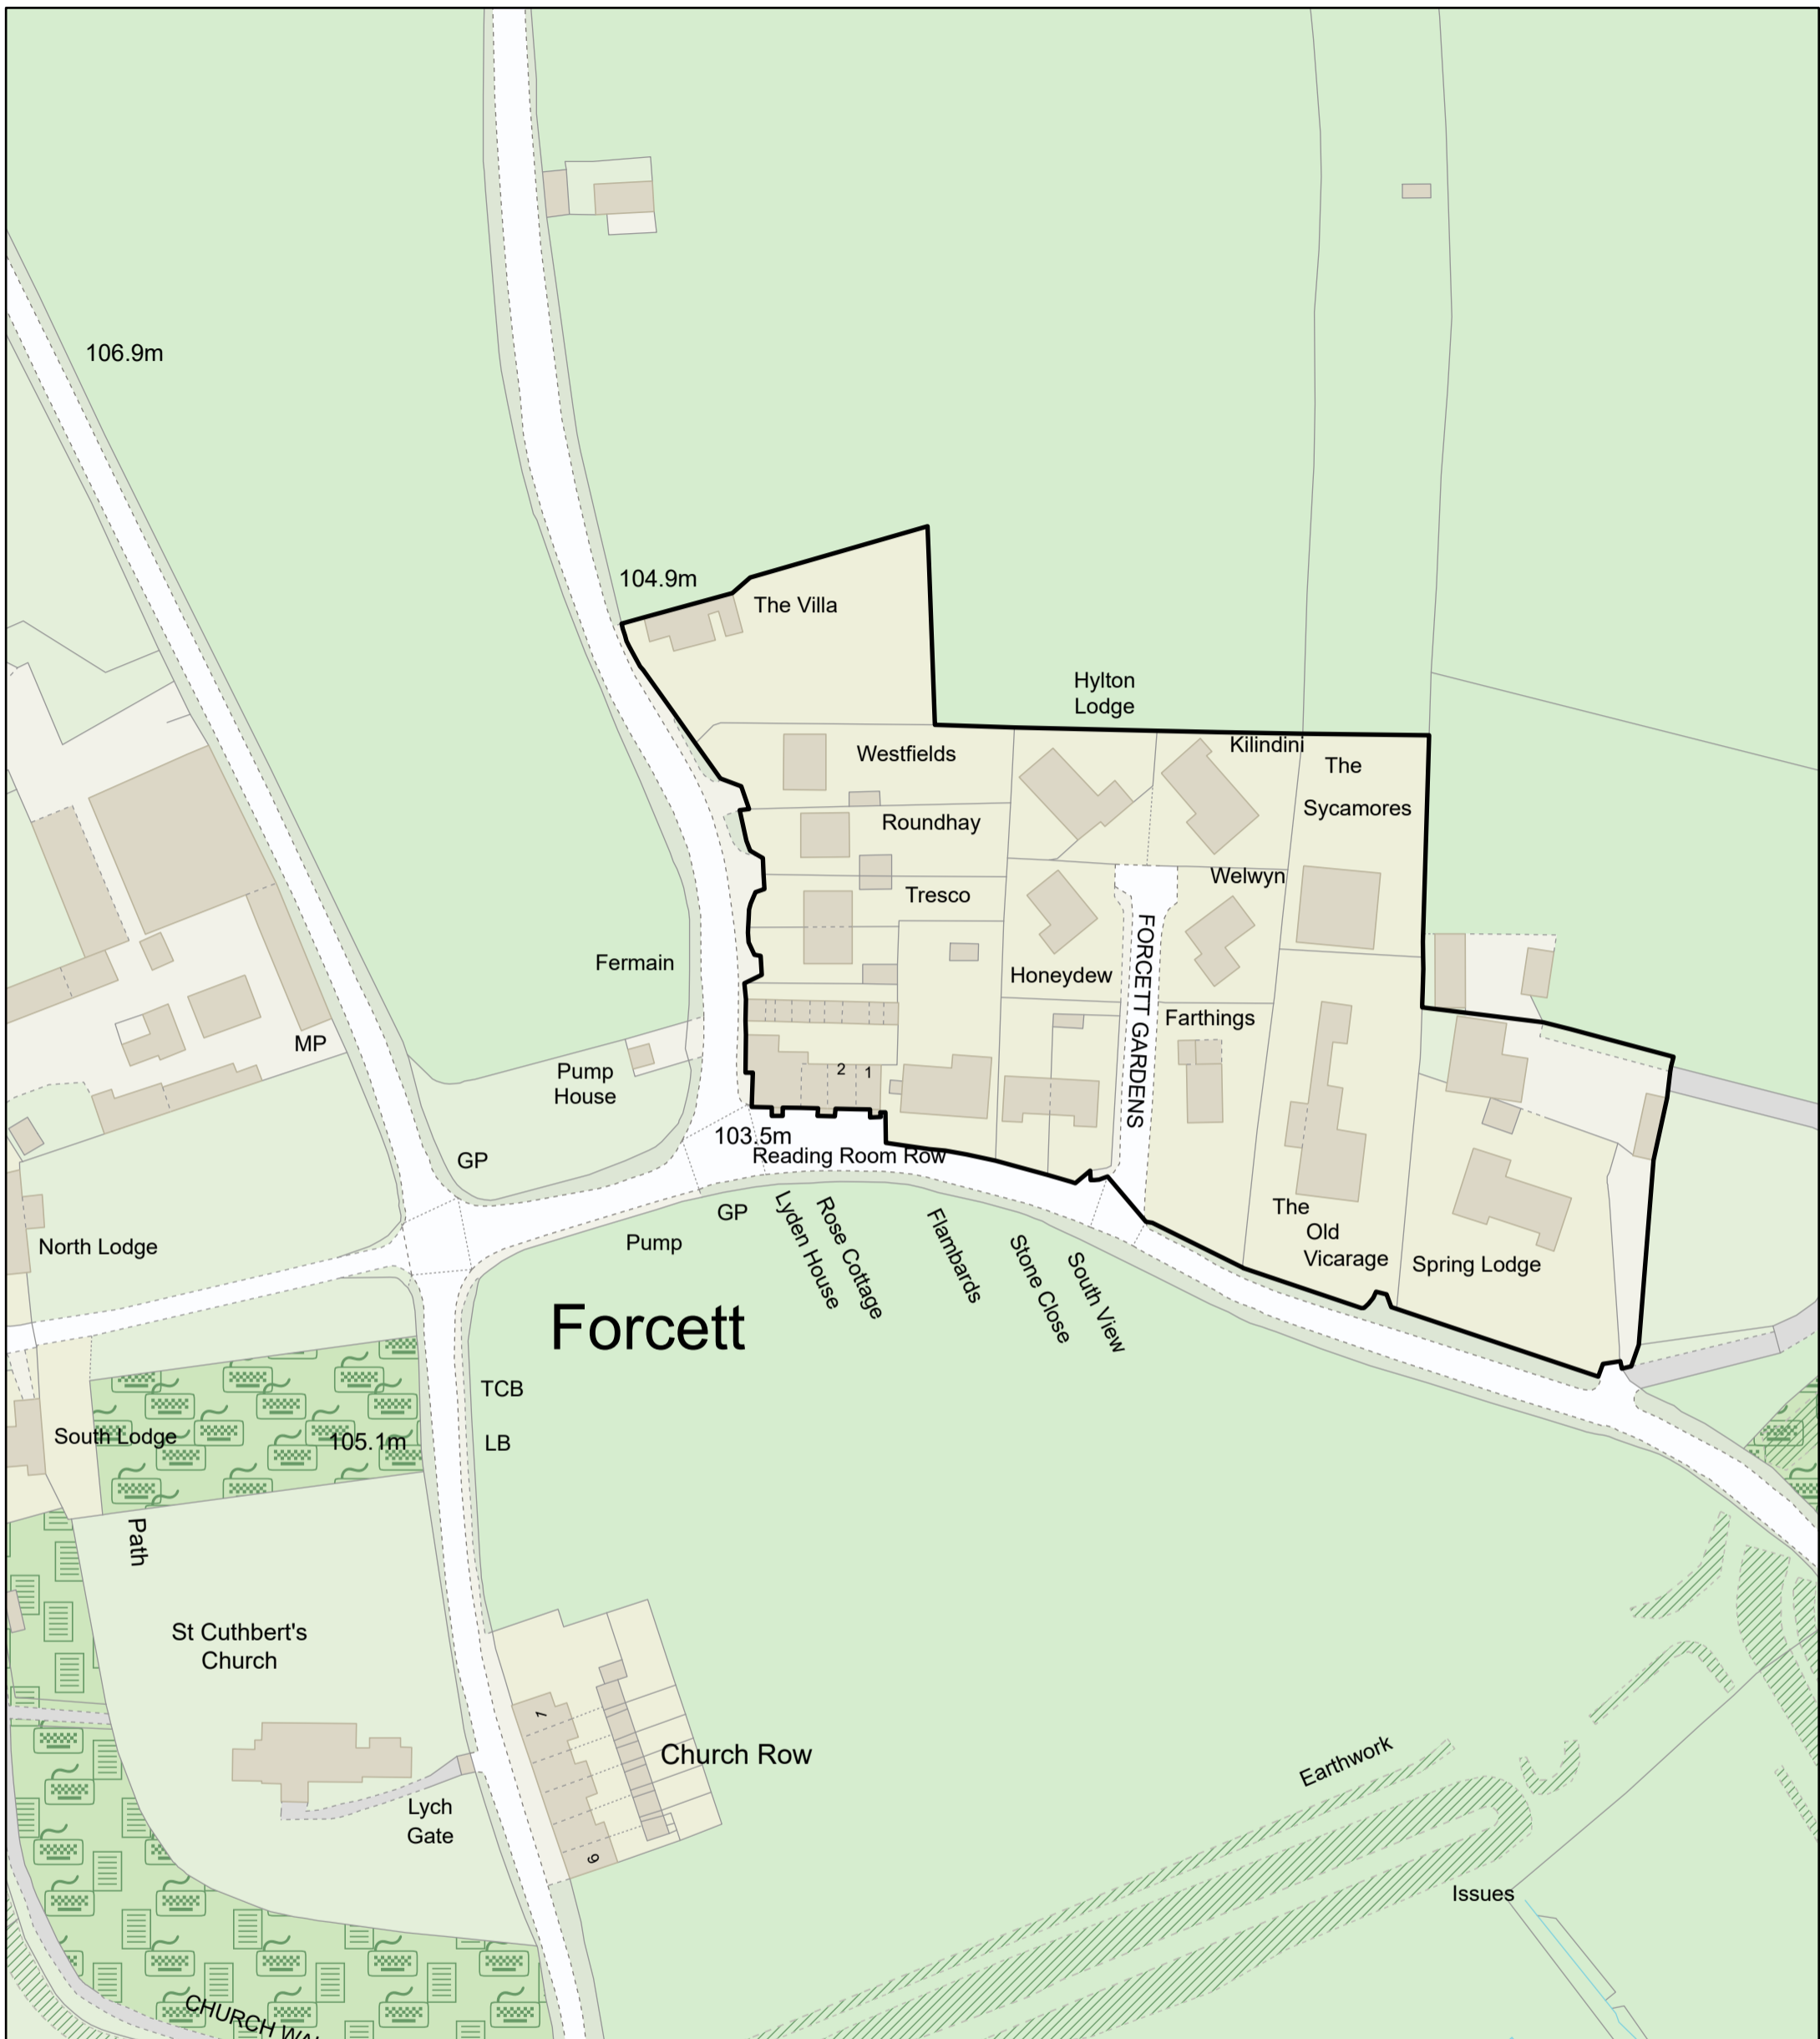




Scale: 1:1,200

# Development Limits Review

Forcett

North Richmondshire

-  Proposed Development Limits 2019
-  Development Limit Boundaries

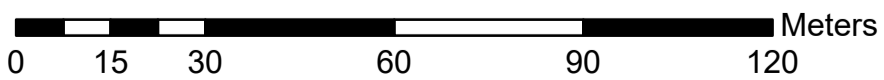










Scale: 1:1,300

# Development Limits Review

Croft on Tees

North Richmondshire

-  Proposed Development Limits 2019
-  Development Limit Boundaries

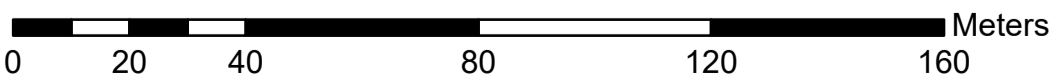





Scale: 1:1,162

# Development Limits Review

West Layton

North Richmondshire

-  Proposed Development Limits 2019
-  Development Limit Boundaries

